



office@hybridbuild.co.nz
 www.hybridbuild.co.nz
 09 810 9479

Project: Double Garage Loft 2
 Site: Your Home Address
 Client: Mr & Mrs Joe & Jane Blogs

Double Garage Loft 2
 Concept Design

Drawing 1	Scale N.T.S
Job HB DGL2	Revision 0


Drawn CB	Date Date
-------------	--------------




office@hybridbuild.co.nz
 www.hybridbuild.co.nz
 09 810 9479

Project: Double Garage Loft 2
 Site: Your Home Address
 Client: Mr & Mrs Joe & Jane Blogs


Double Garage Loft 2			Drawing	Scale	Drawn
			2	N.T.S	CB
Concept Design			Job	Revision	Date
			HB DGL2	0	Date

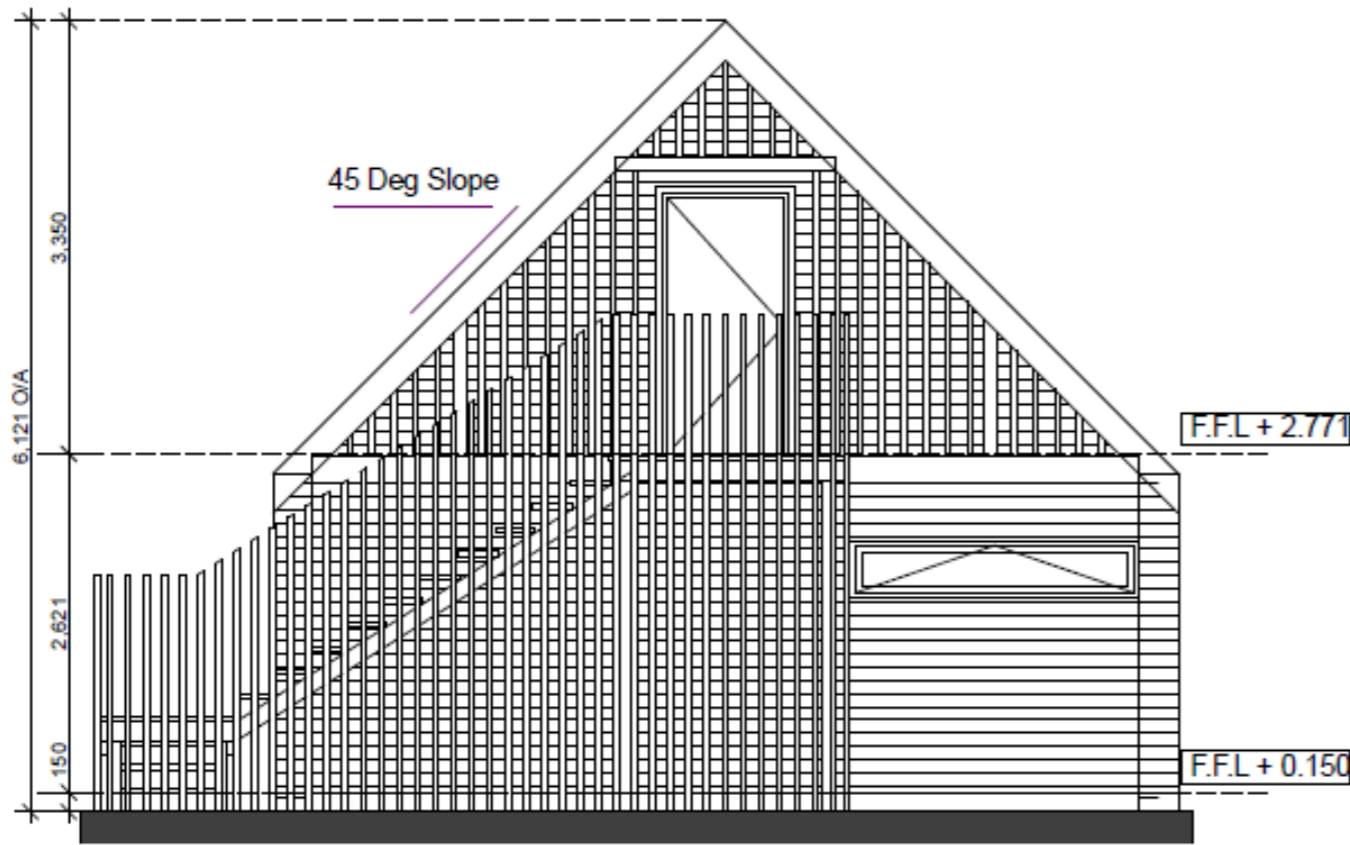


2 NORTH ELEVATION 1:20.04

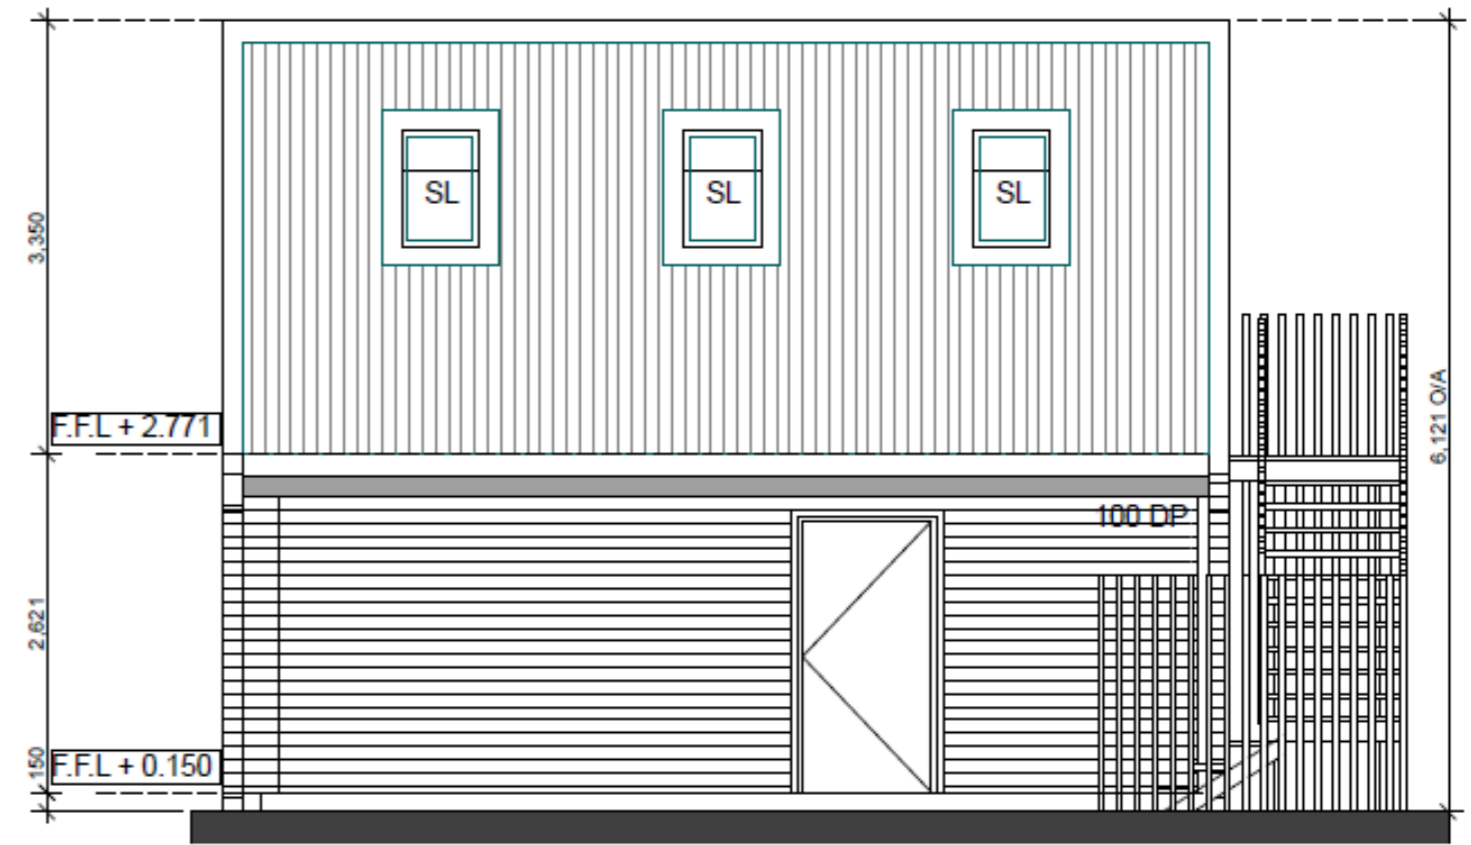


1 EAST ELEVATION 1:20.04

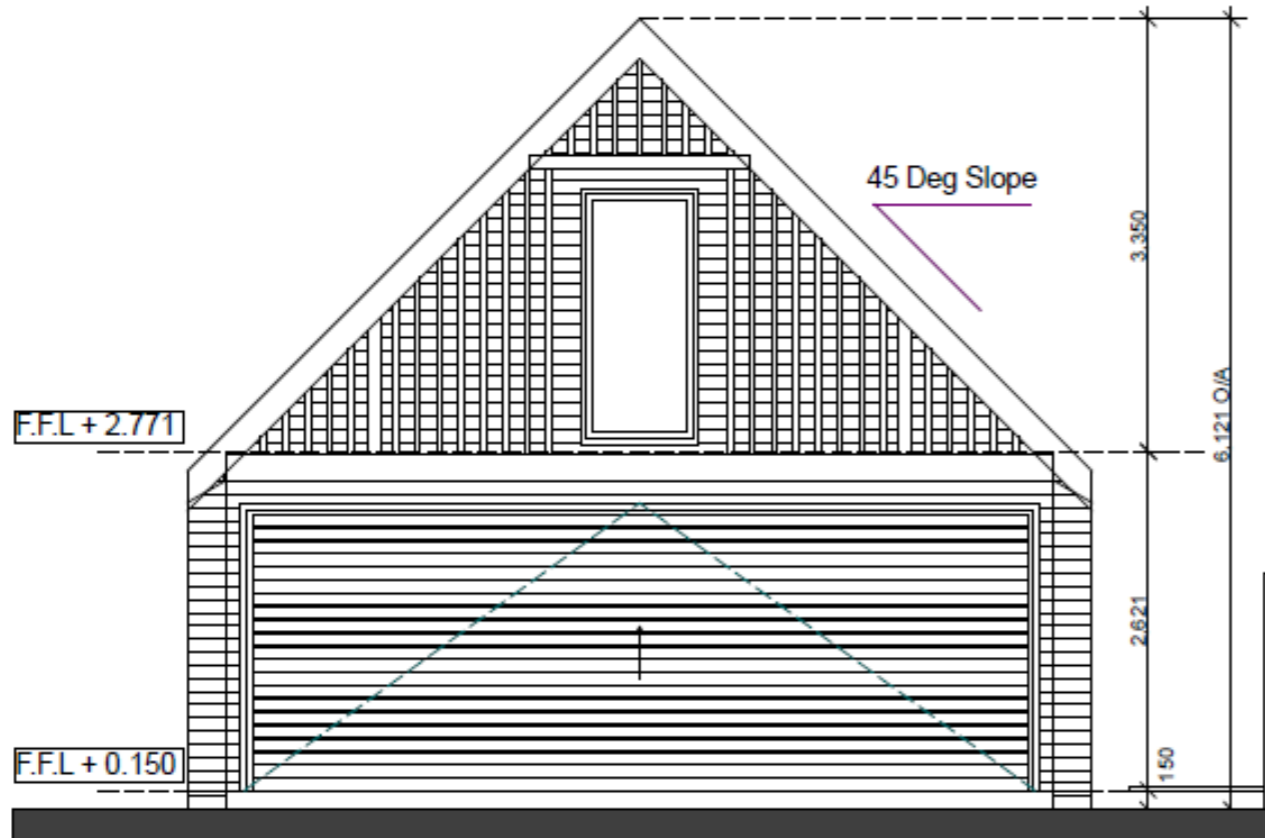

3 SOUTH ELEVATION 1:20.04

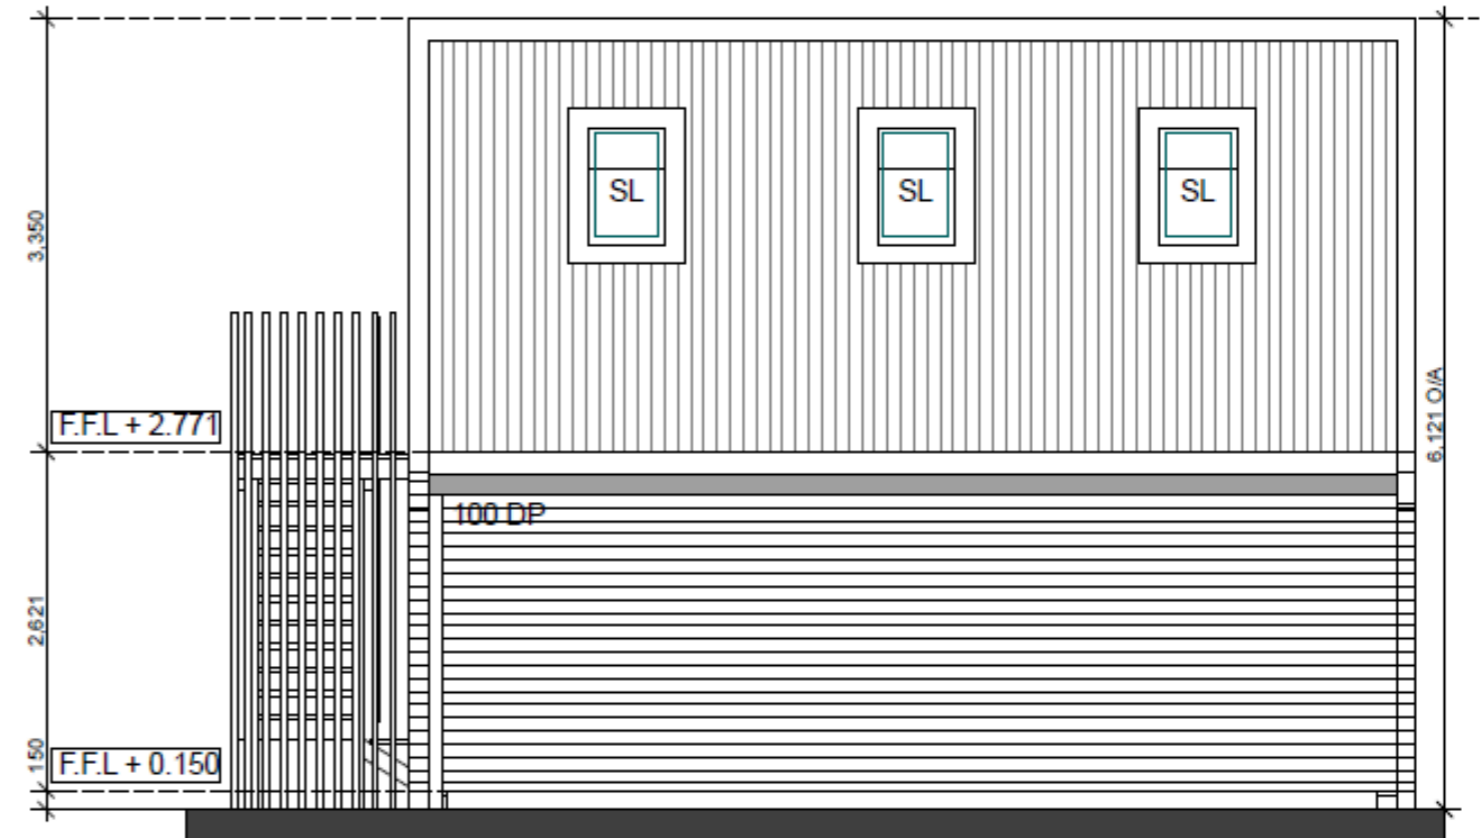

4 WEST ELEVATION 1:20.04

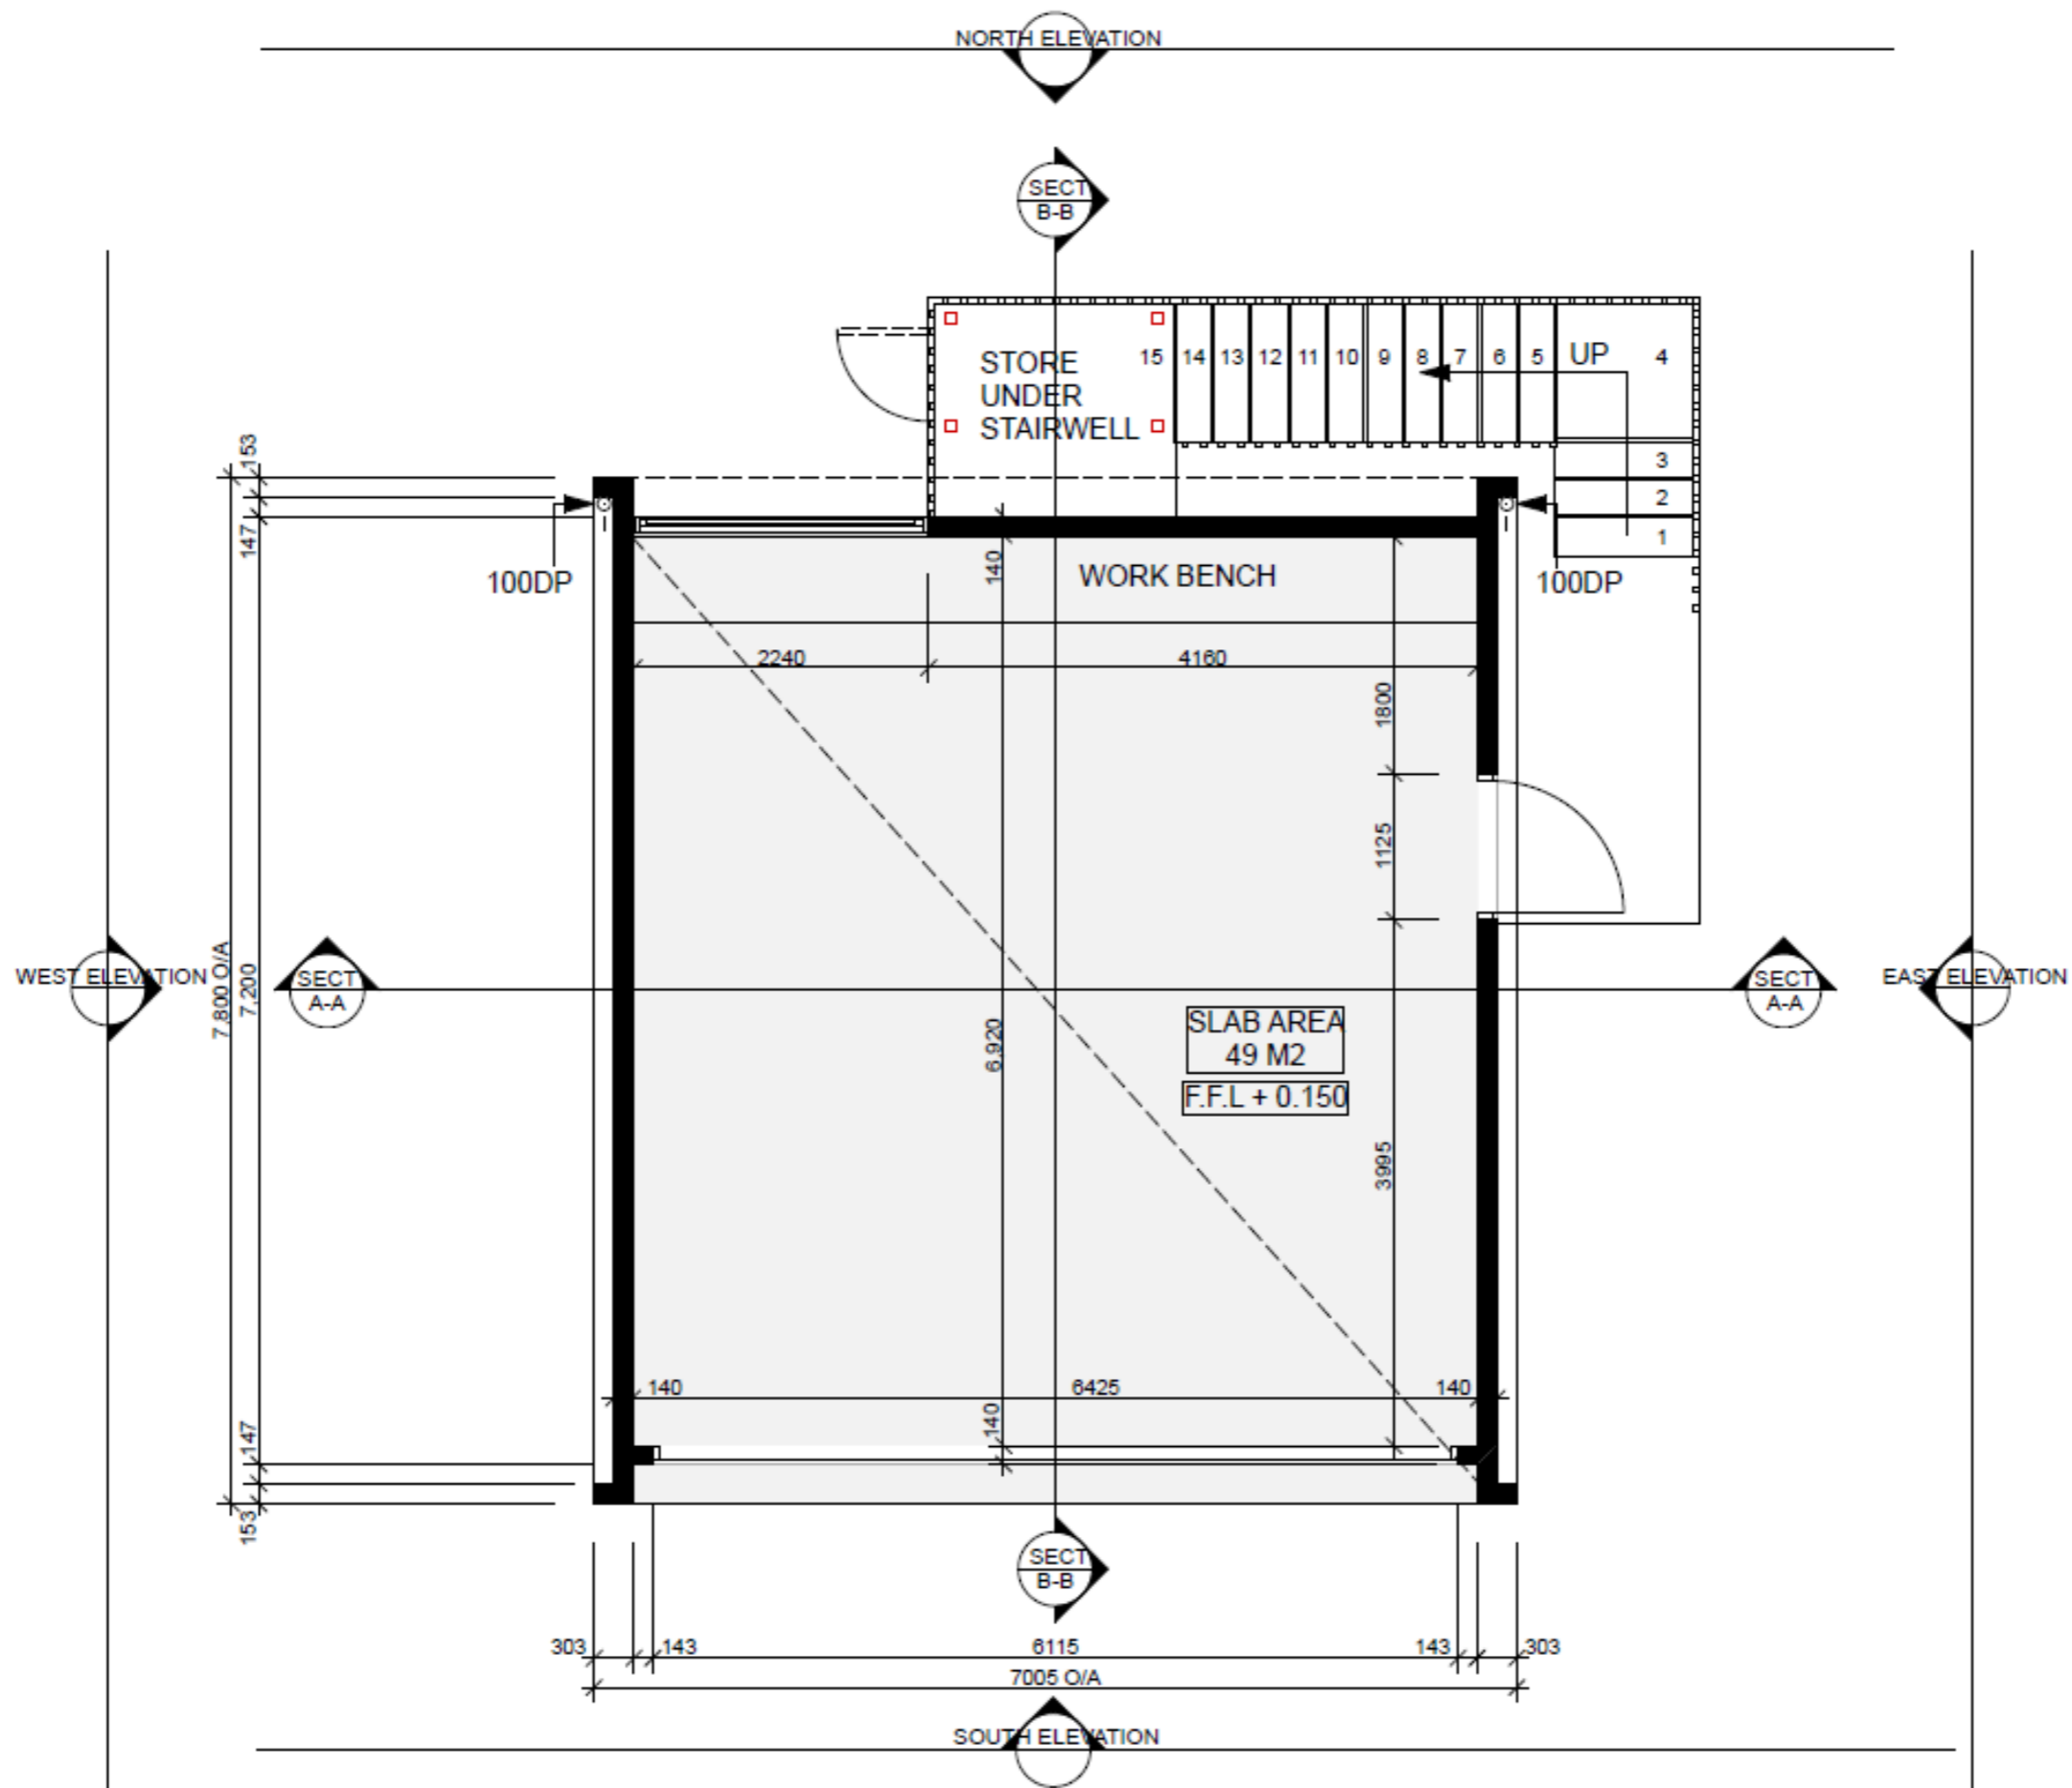

1 Ground Floor Plan
SCALE: 1:25




office@hybridbuild.co.nz
www.hybridbuild.co.nz
09 810 9479

Project: Double Garage Loft 2
Site: Your Home Address
Client: Mr & Mrs Joe & Jane Blogs

Double Garage Loft 2

Concept Design

Drawing 4	Scale N.T.S	Drawn CB
Job HB DGL2	Revision 0	Date Date

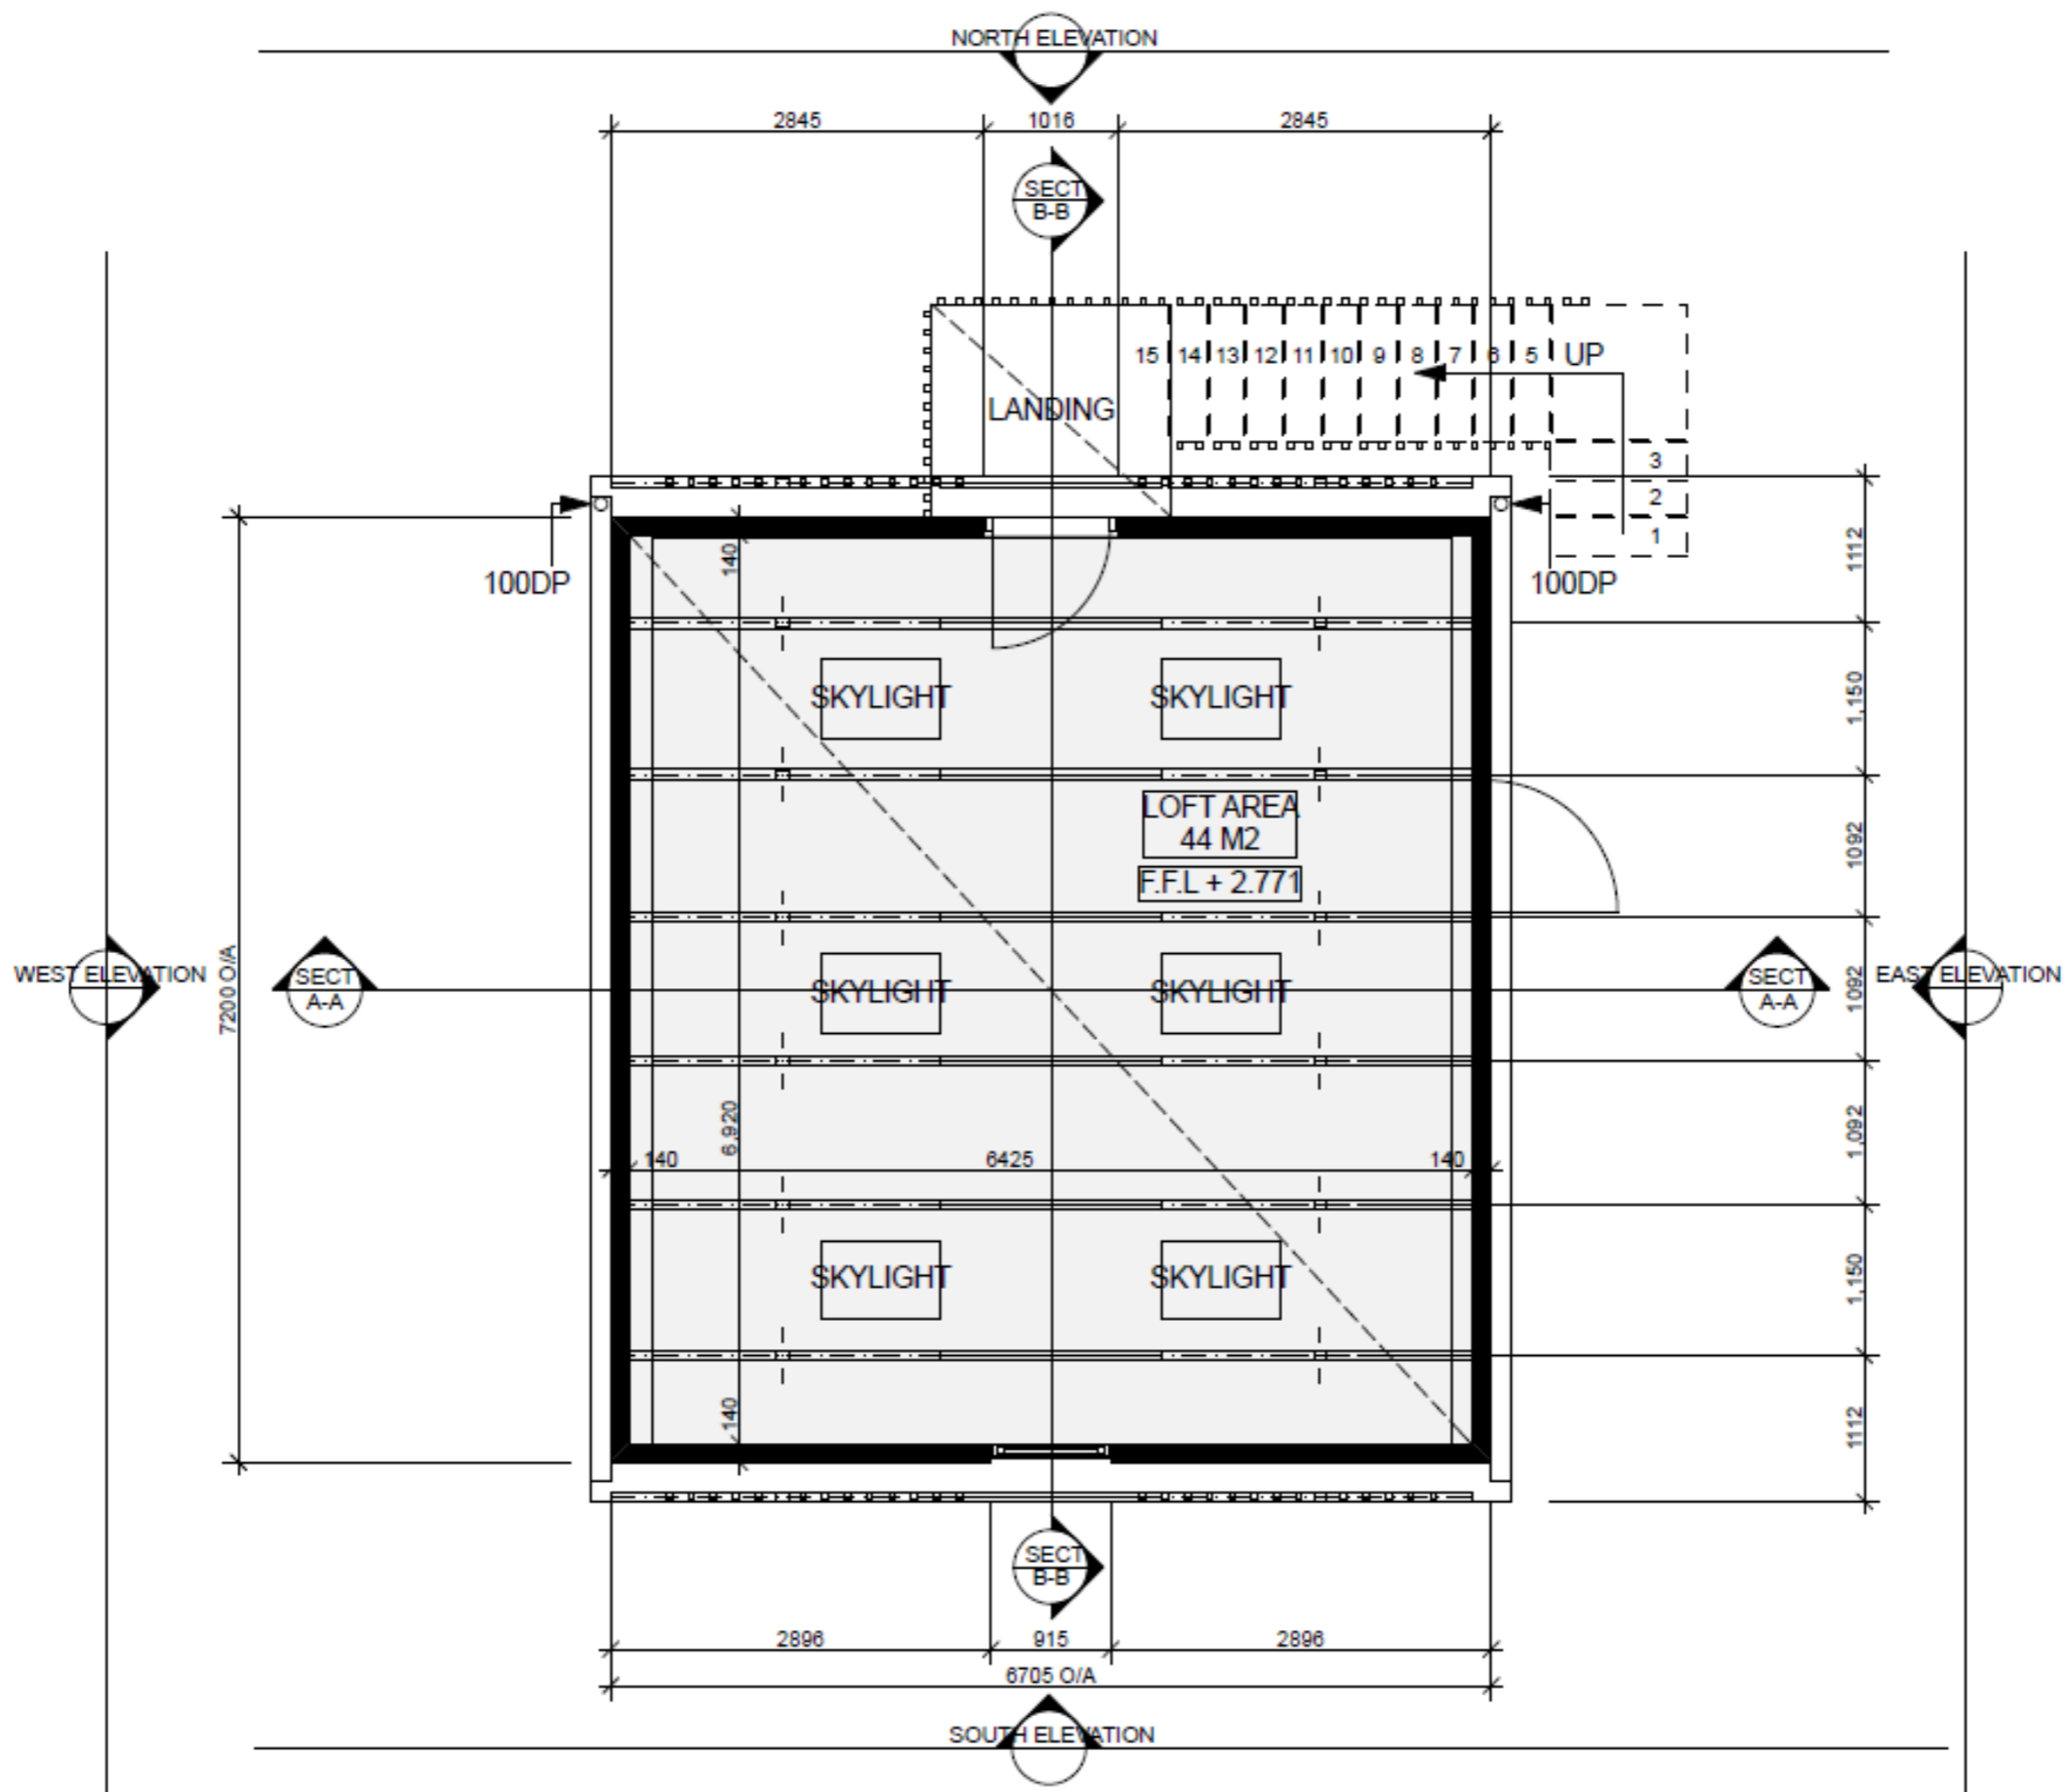

1 2nd FLOOR PLAN
SCALE: 1:200