	office@hybridbuild.co.nz www.hybridbuild.co.nz 09 810 9479	Project: Sleepout – Louvre Storage Site: Your Home Address Client: Mr & Mrs Joe & Jane Blogs	Sleepout Louvre Storage			Drawing 1	Scale N.T.S	Drawn CB
			Concept Design			Job HB SLS1	Revision 0	Date Date





office@hybridbuild.co.nz
 www.hybridbuild.co.nz
 09 810 9479

Project: Sleepout – Louvre Storage
Site: Your Home Address
Client: Mr & Mrs Joe & Jane Blogs

Sleepout Louvre Storage
 Concept Design



Drawing 2	Scale N.T.S
Job HB SLS1	Revision 0


Drawn CB
Date Date

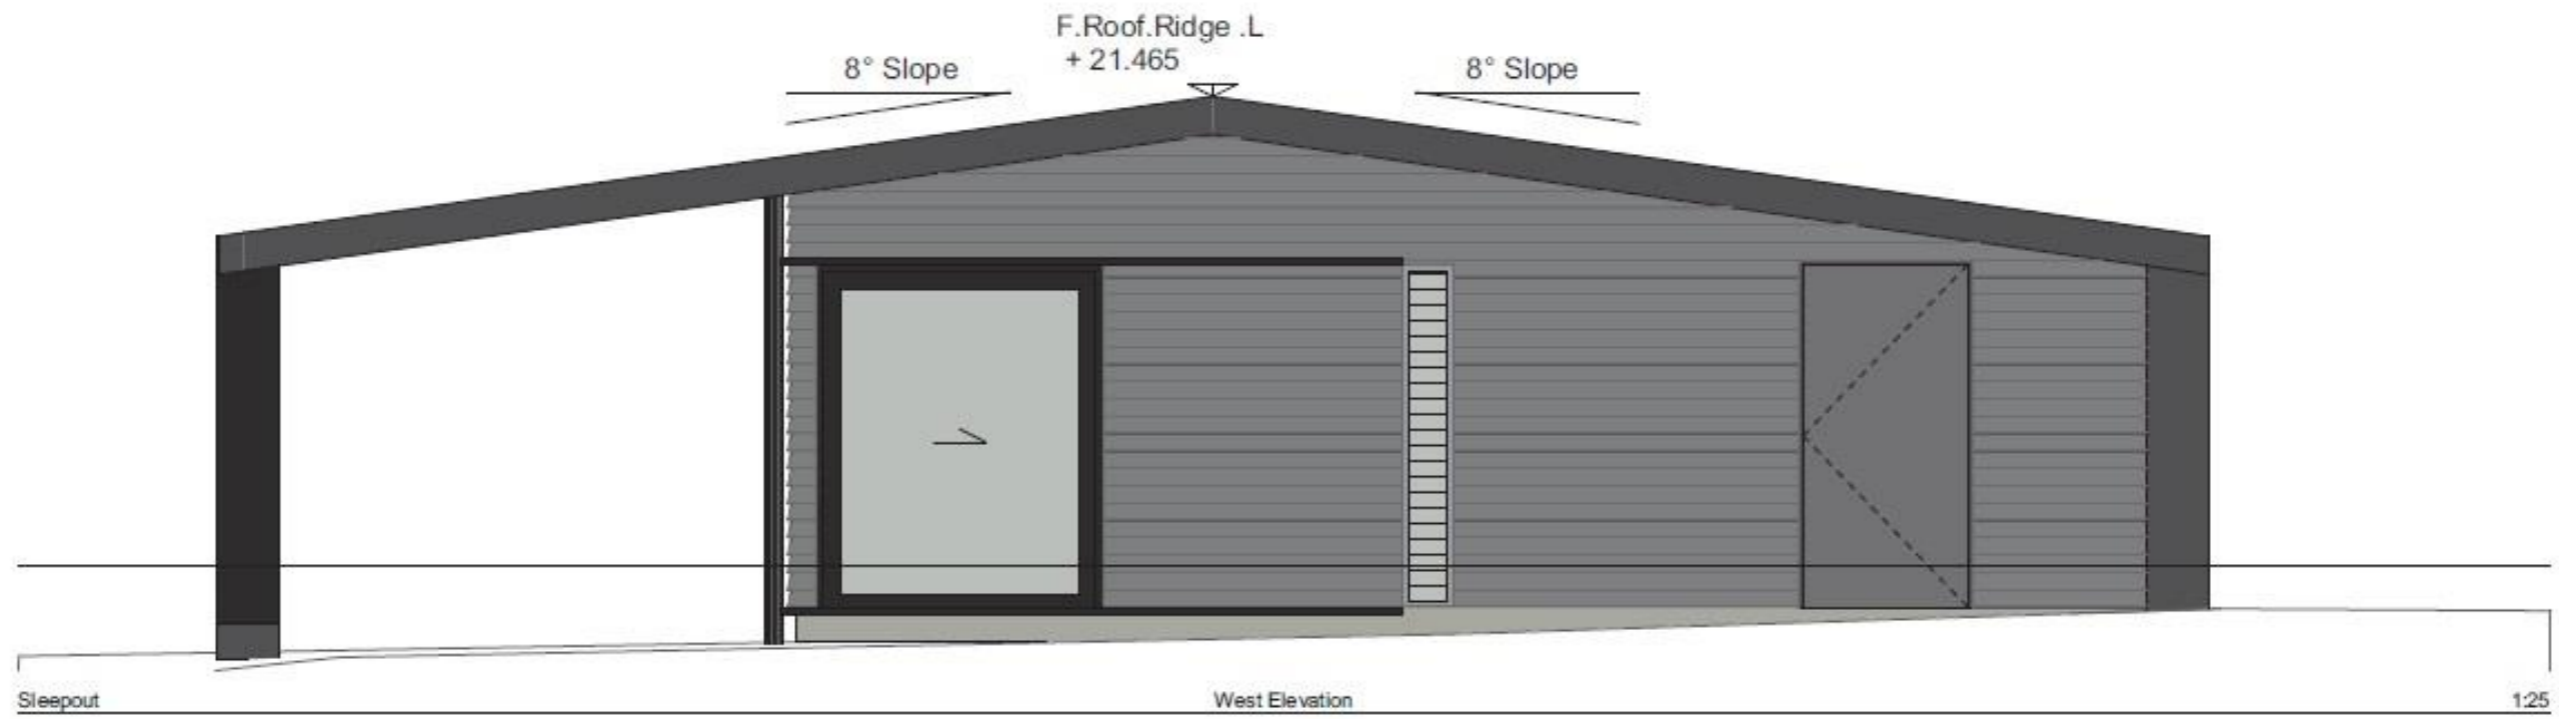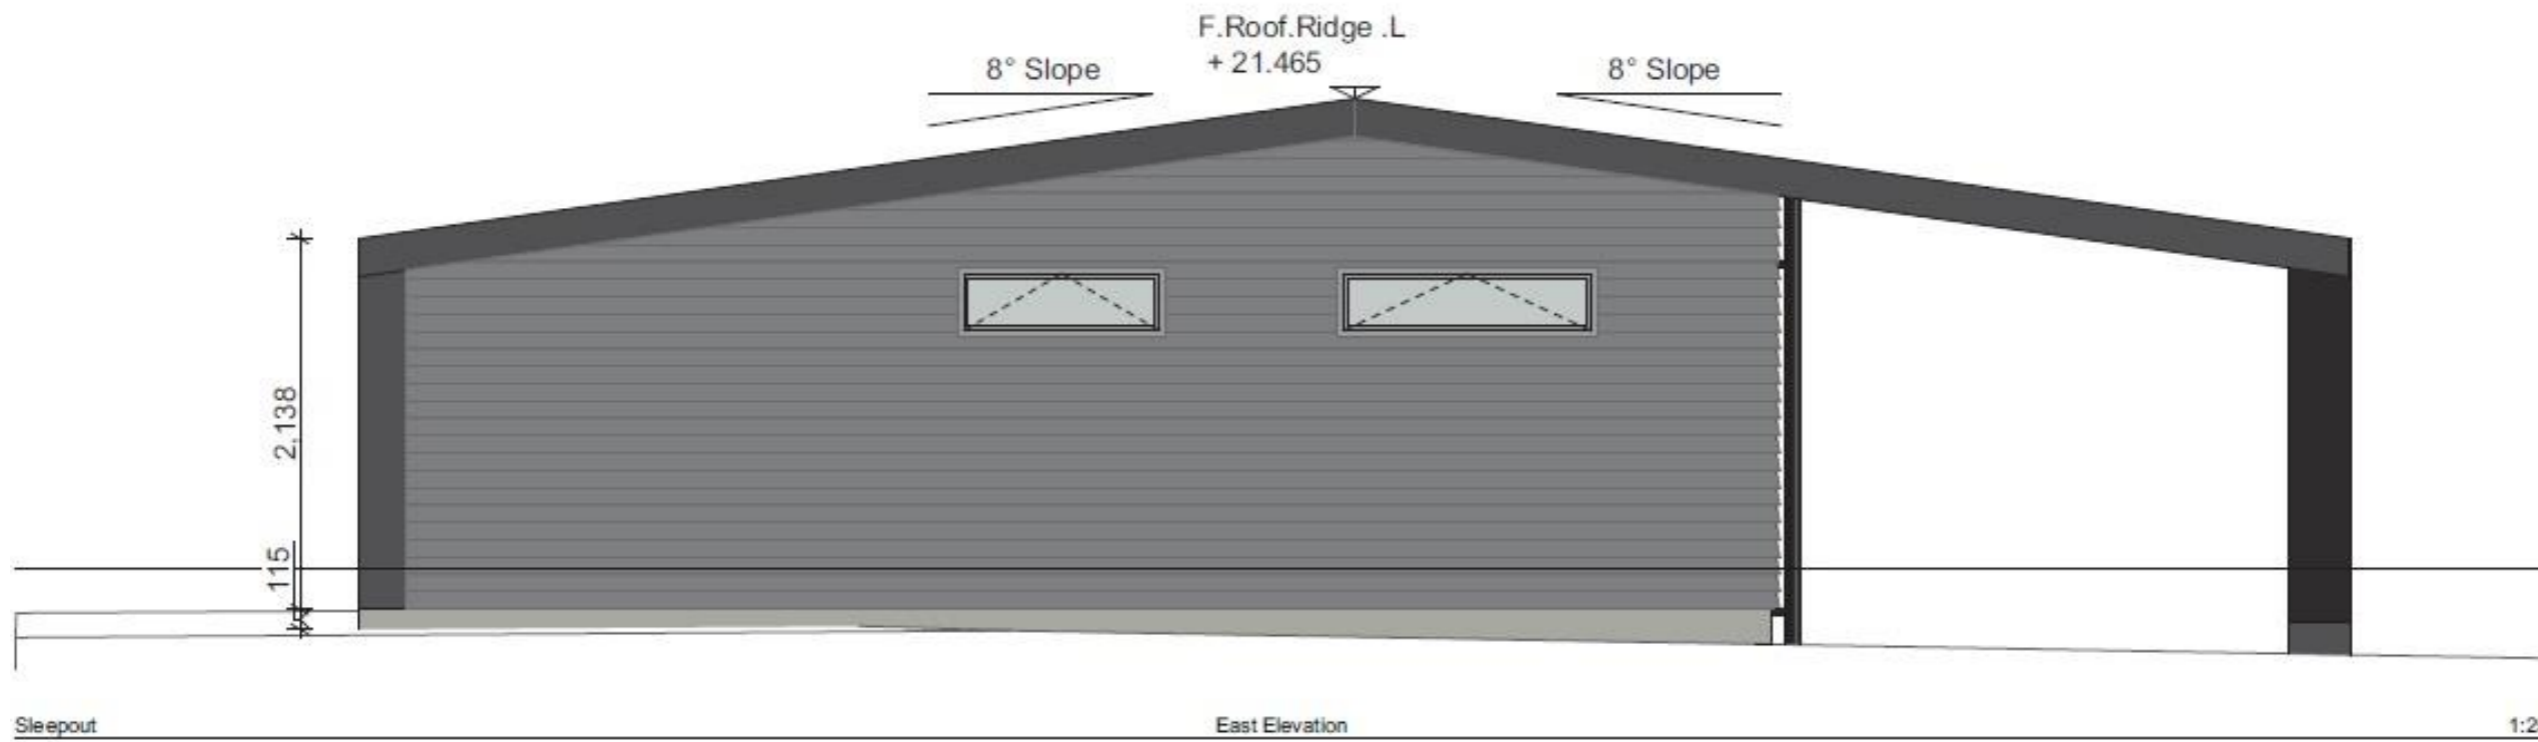


Sleepout Louvre Storage	Drawing	3	Scale	N.T.S	Drawn	CB
	Concept Design	Job	HB SLS1	Revision	0	Date



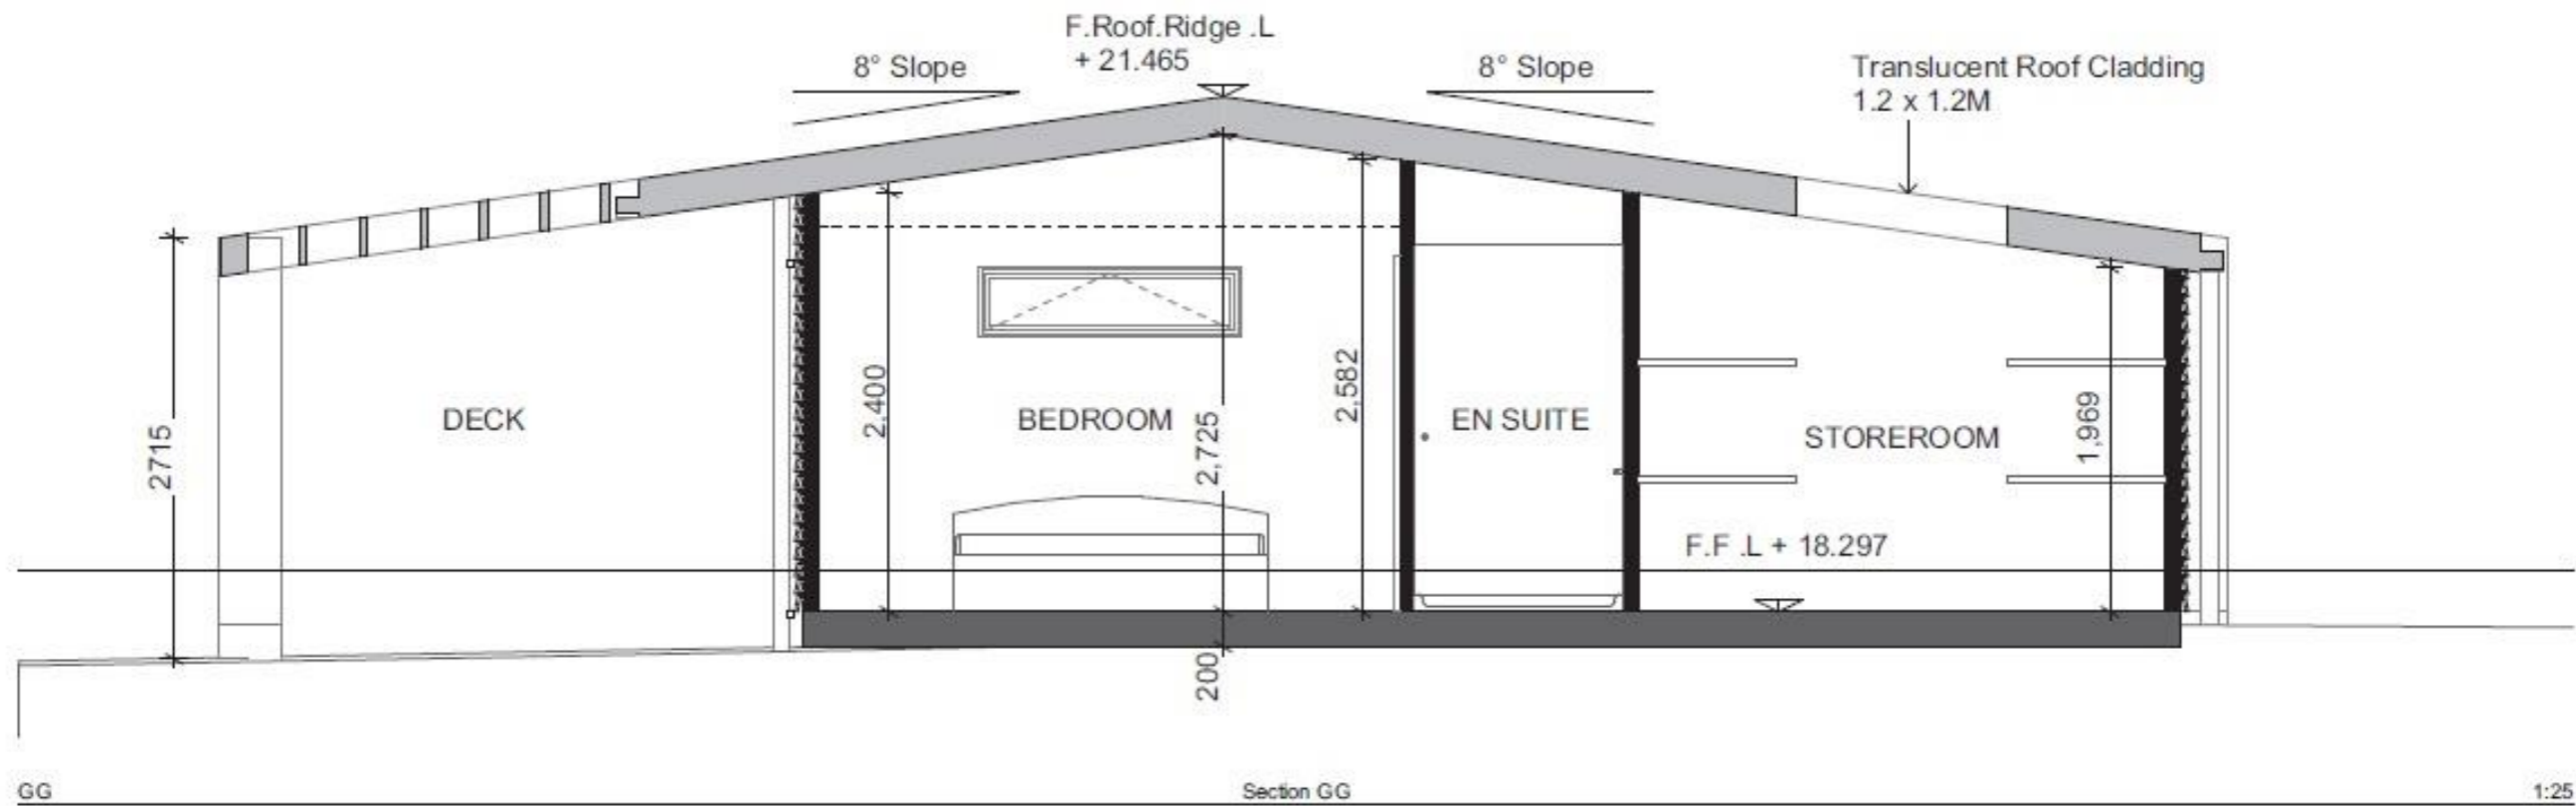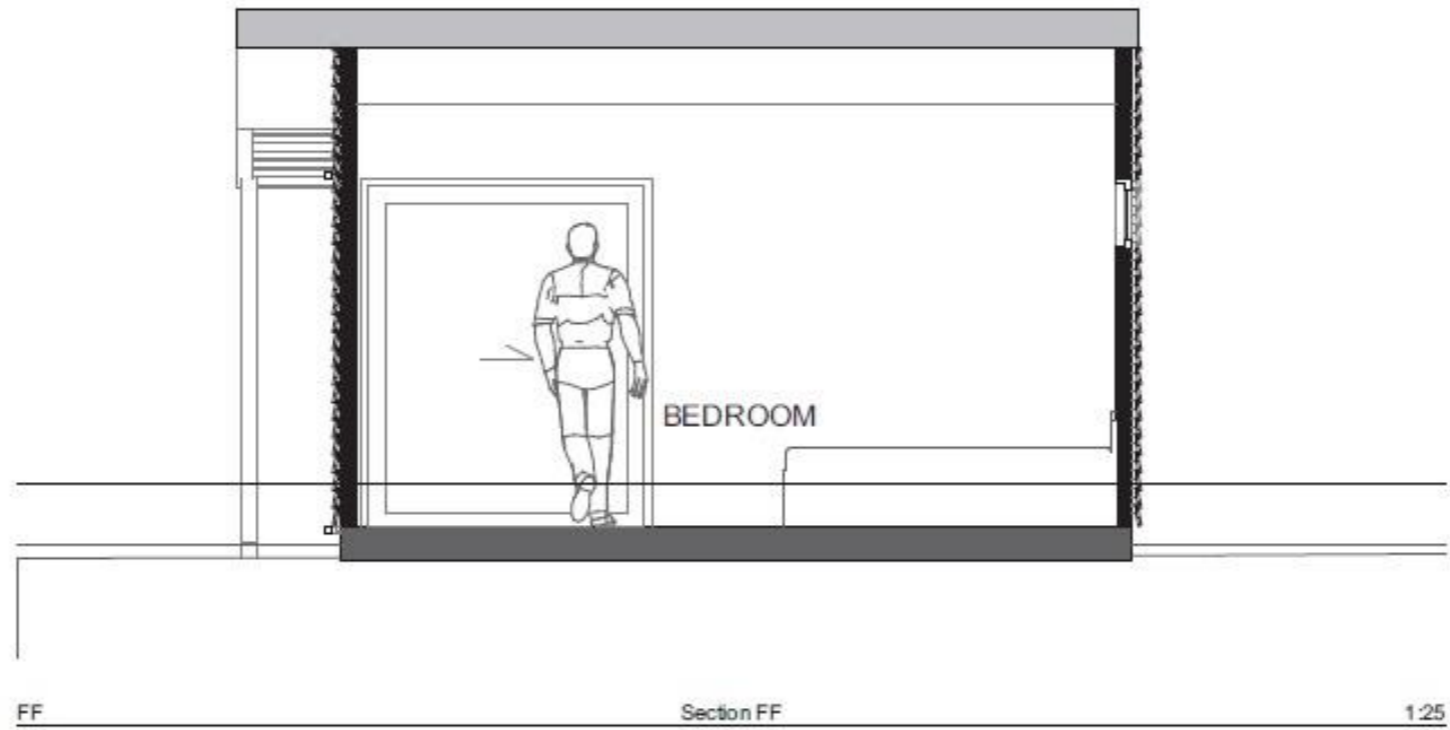

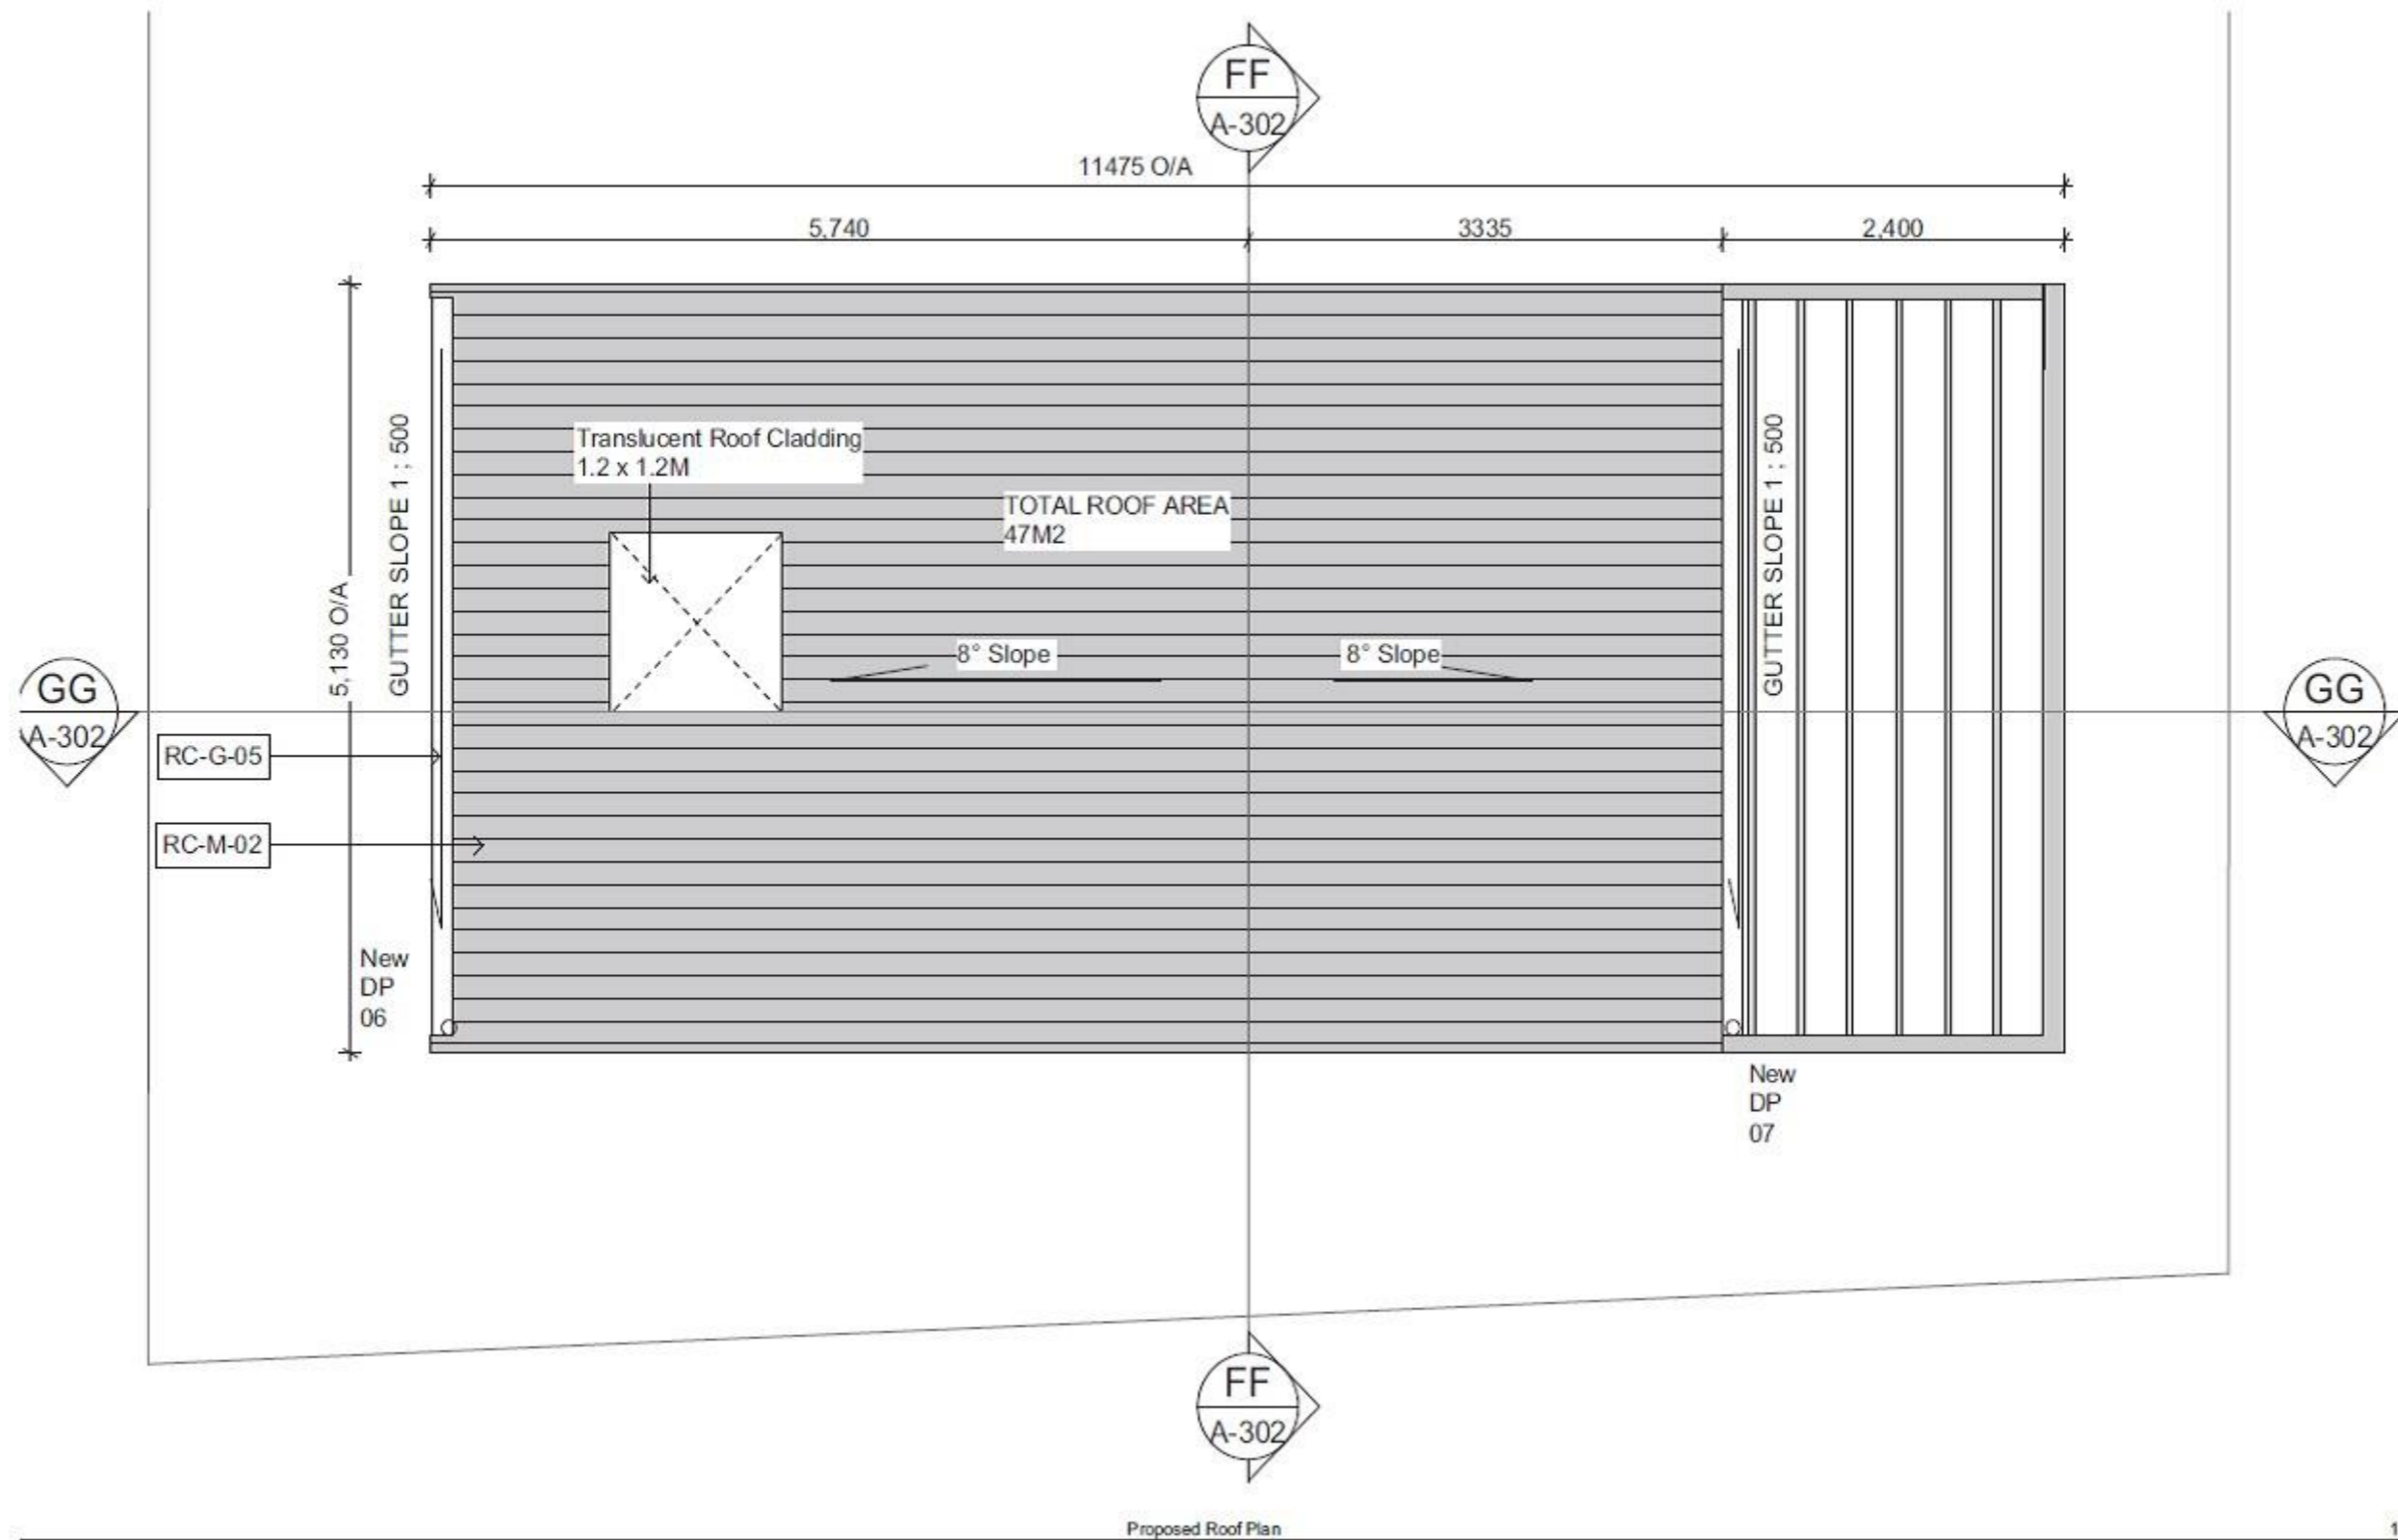

1:25

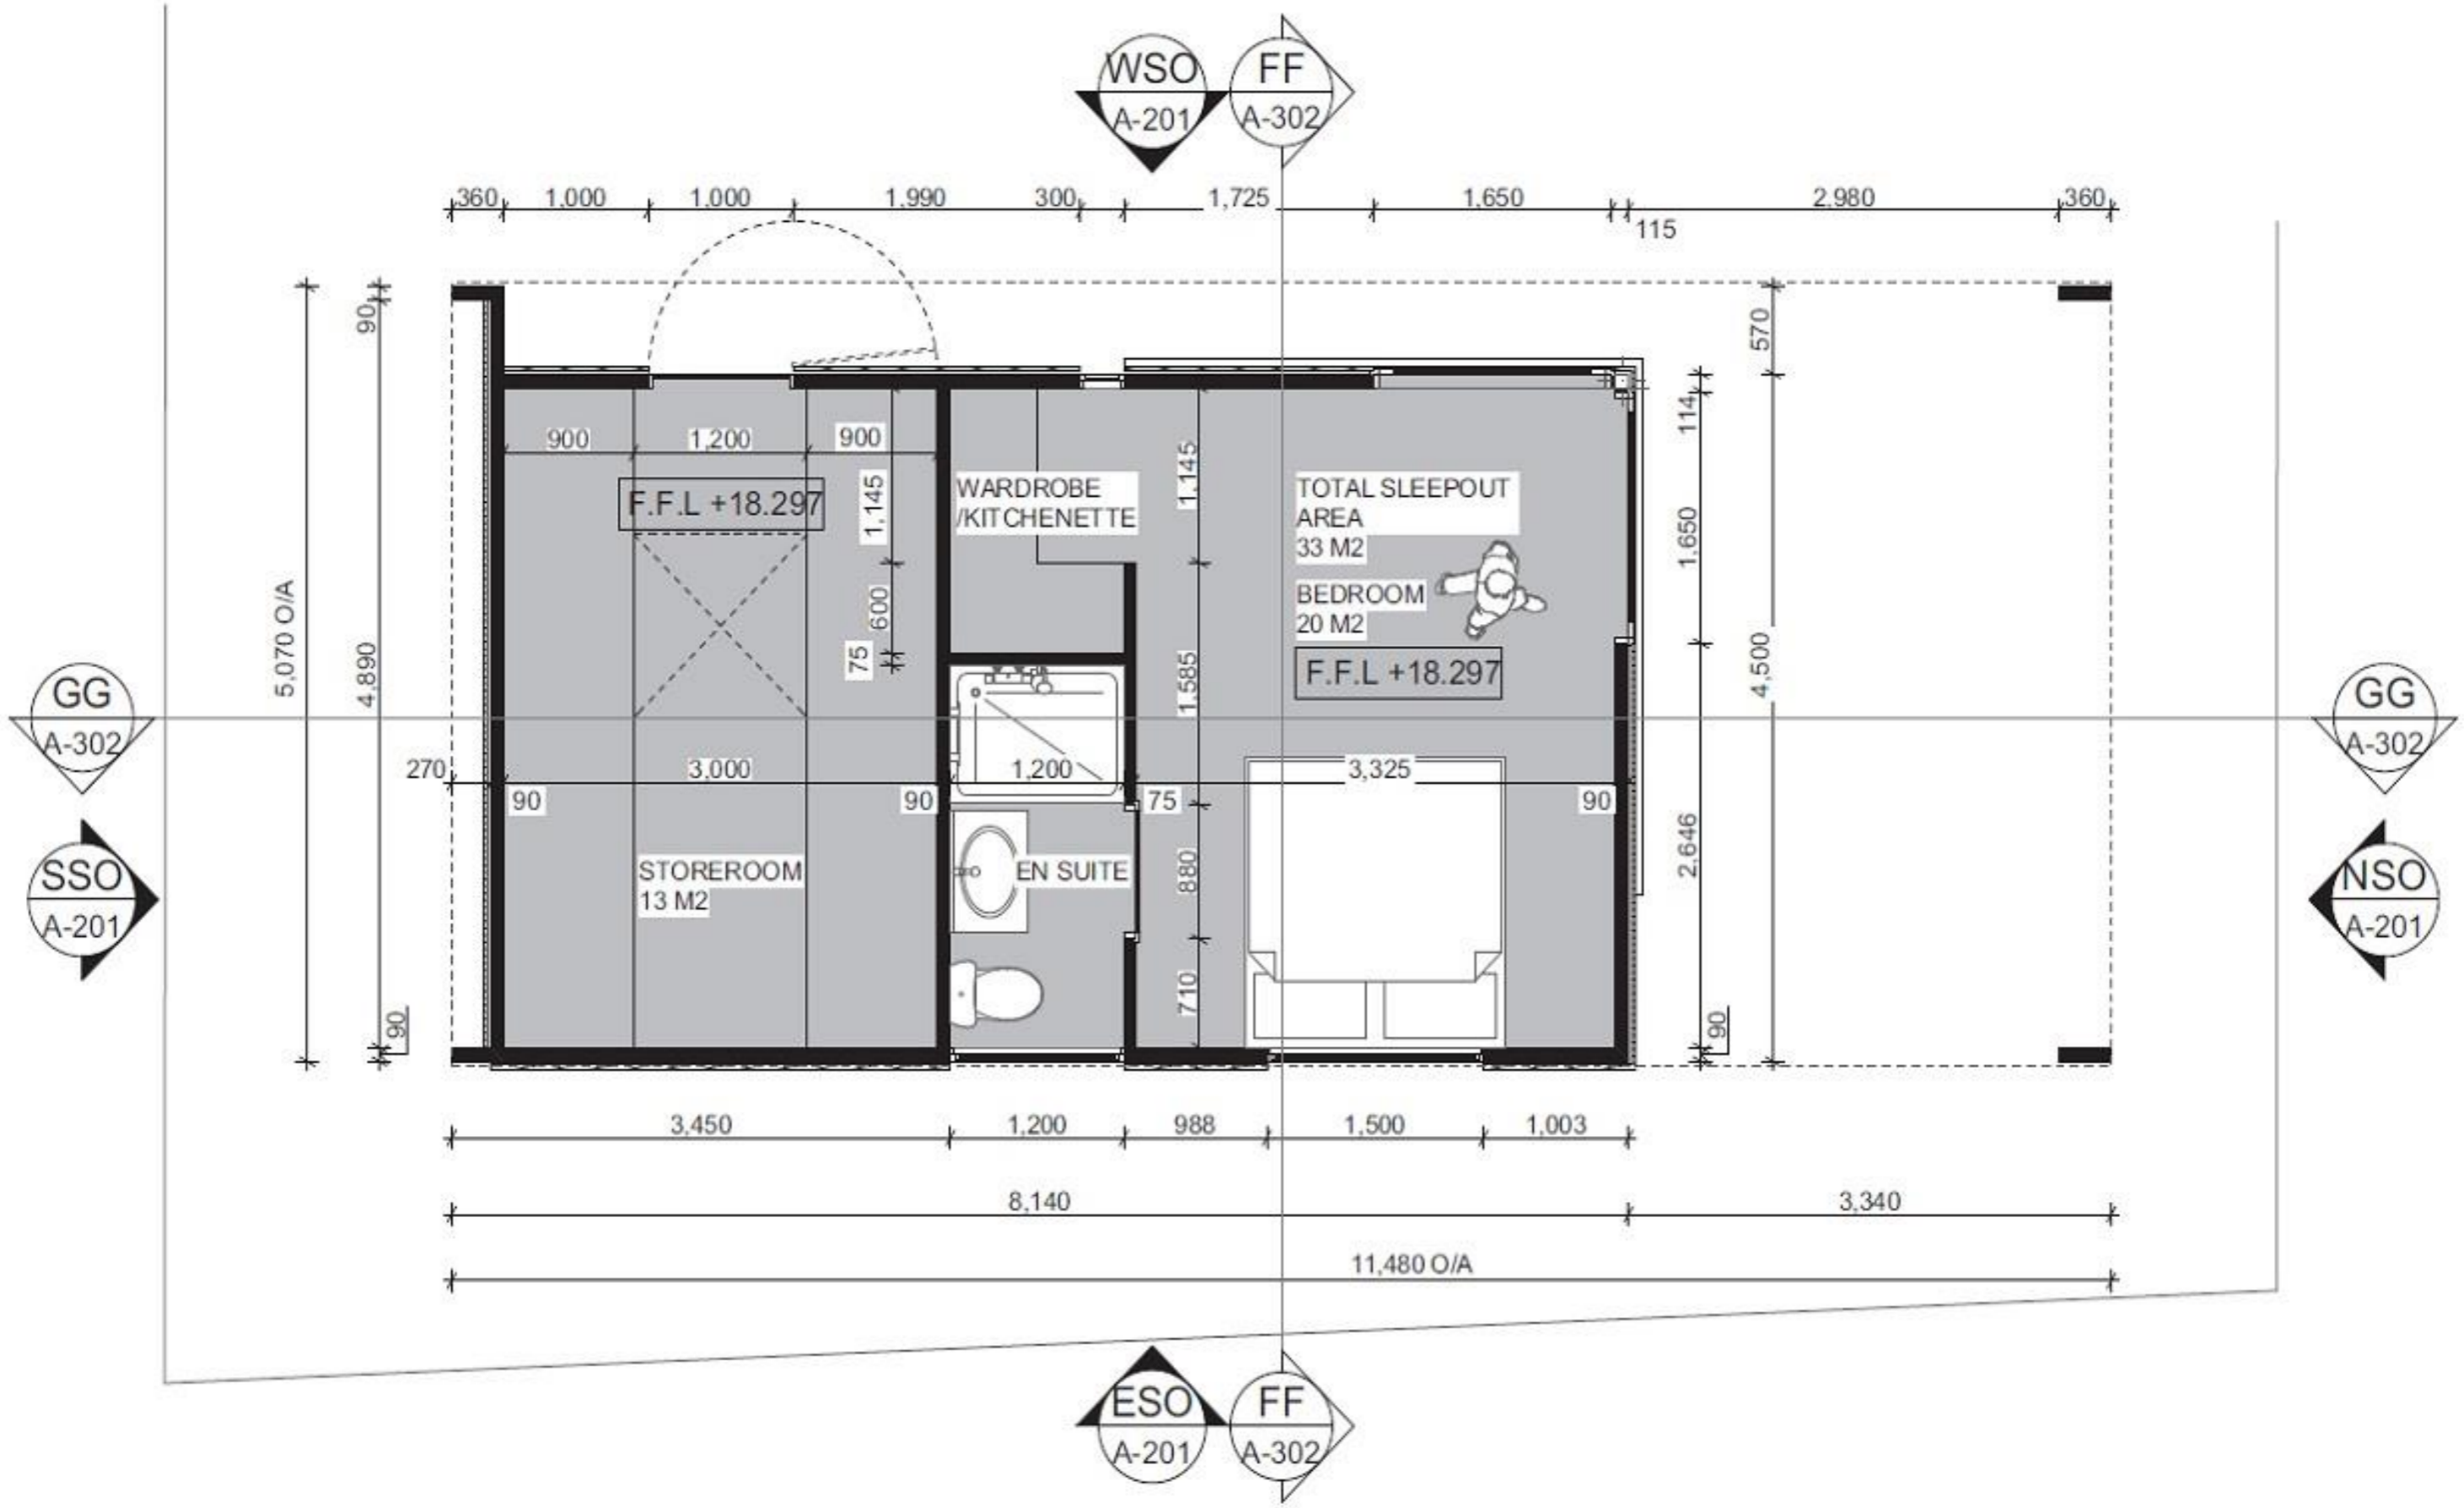

Sleepout Ground Floor Plan-Dimensions



office@hybridbuild.co.nz
 www.hybridbuild.co.nz
 09 810 9479

Project: Sleepout – Louvre Storage
 Site: Your Home Address
 Client: Mr & Mrs Joe & Jane Blogs

Sleepout Louvre Storage	Drawing	7	Scale	N.T.S	Drawn	CB
	Job	HB SLS1	Revision	0	Date	Date
Concept Design						

