



office@hybridbuild.co.nz  
 www.hybridbuild.co.nz  
 09 810 9479

**Project:** Single Garage – Villa Aesthetic  
**Site:** 123 Your House, Mt Eden, Auckland 1024  
**Client:** Mr & Mrs Joe & Jane Blogs

Villa Render  
 Concept Design 30m2

Drawing	Scale	Drawn
0	N.T.S	CB
Job	Revision	Date
HB 2110	A	17/12/2020



office@hybridbuild.co.nz  
 www.hybridbuild.co.nz  
 09 810 9479

**Project:** Single Garage – Bungalow Aesthetic  
**Site:** 123 Your House, Mt Eden, Auckland 1024  
**Client:** Mr & Mrs Joe & Jane Blogs

**Bungalow Render**  
**Concept Design 30m2**


Drawing	Scale	Drawn
0	N.T.S	CB
Job	Revision	Date
HB 2110	A	17/12/2020



office@hybridbuild.co.nz  
 www.hybridbuild.co.nz  
 09 810 9479

**Project:** Single Garage – Vertical Aesthetic  
**Site:** 123 Your House, Mt Eden, Auckland 1024  
**Client:** Mr & Mrs Joe & Jane Blogs

**Vertical Render**  
**Concept Design 30m2**

Drawing	Scale	Drawn
0	N.T.S	CB
Job	Revision	Date
HB 2110	A	17/12/2020









office@hybridbuild.co.nz  
 www.hybridbuild.co.nz  
 09 810 9479

**Project:** Single Garage – Vertical Aesthetic  
**Site:** 123 Your House, Mt Eden, Auckland 1024  
**Client:** Mr & Mrs Joe & Jane Blogs

Vertical Isometric Render  
 Concept Design 30m2

Drawing	Scale	Drawn
0	N.T.S	CB
Job	Revision	Date
HB 2110	A	16/07/2019

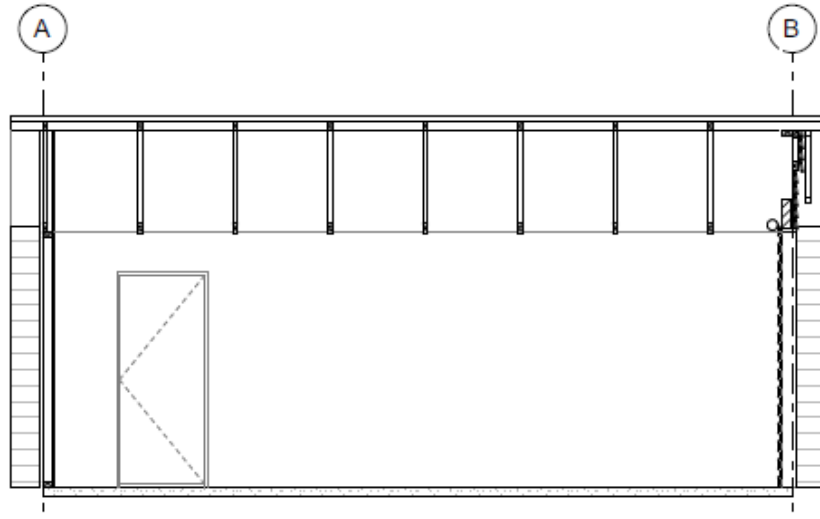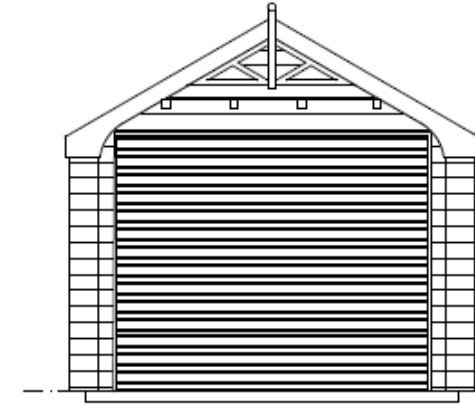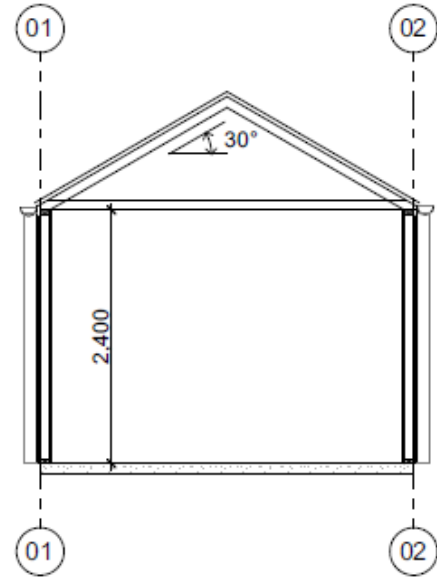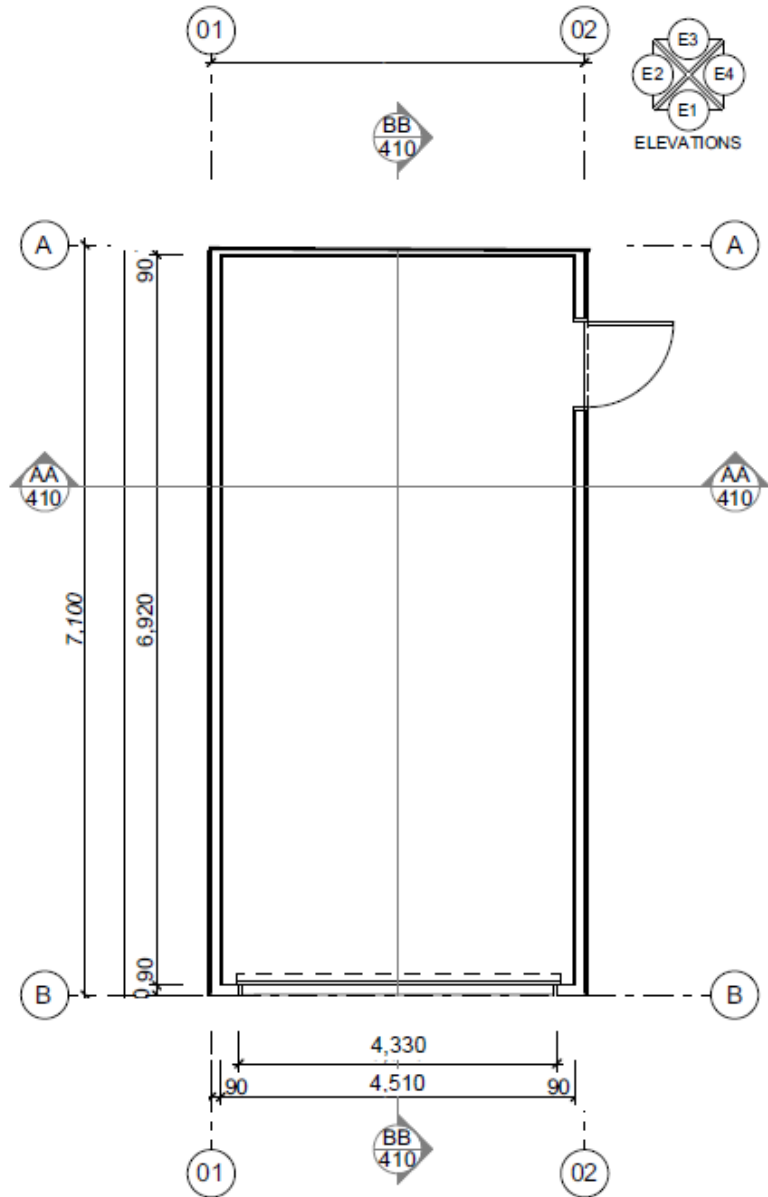

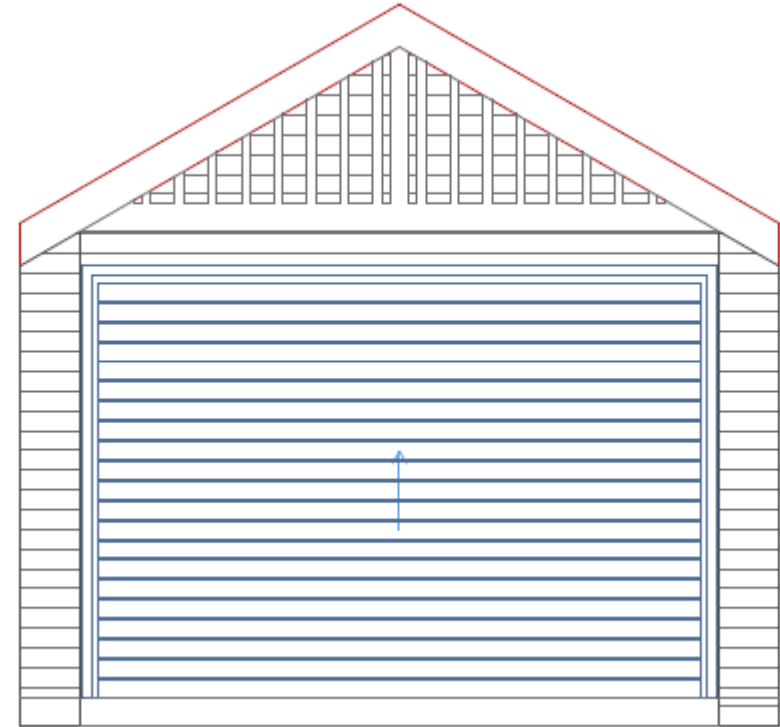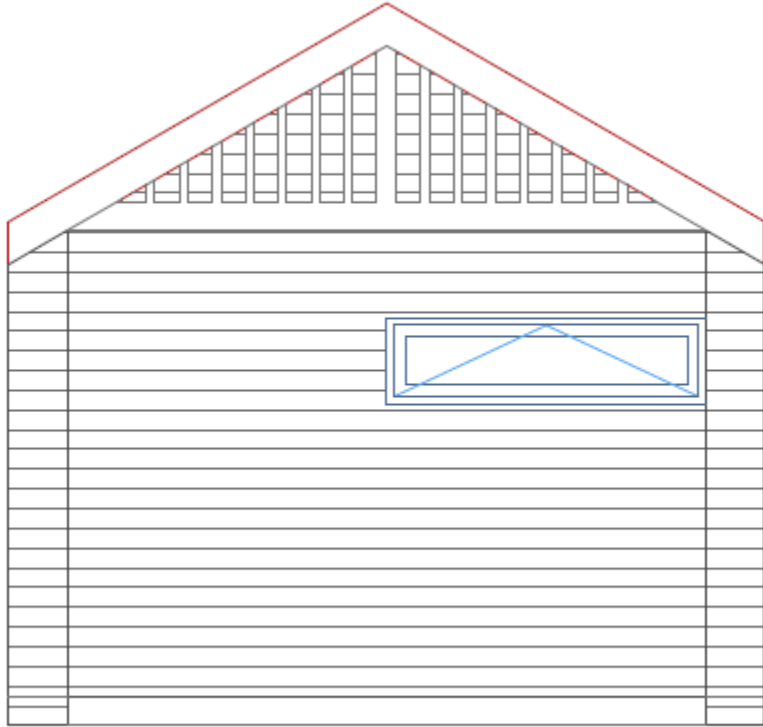


office@hybridbuild.co.nz  
 www.hybridbuild.co.nz  
 09 810 9479

**Project: Single Garage – Villa Aesthetic**  
 Site: 123 Your House, Mt Eden, Auckland 1024  
 Client: Mr & Mrs Joe & Jane Blogs

**Front & Rear Elevations**  
 Concept Design 30m2

Drawing	Scale	Drawn
1	N.T.S	CB
Job	Revision	Date
HB 2110	A	17/12/2020

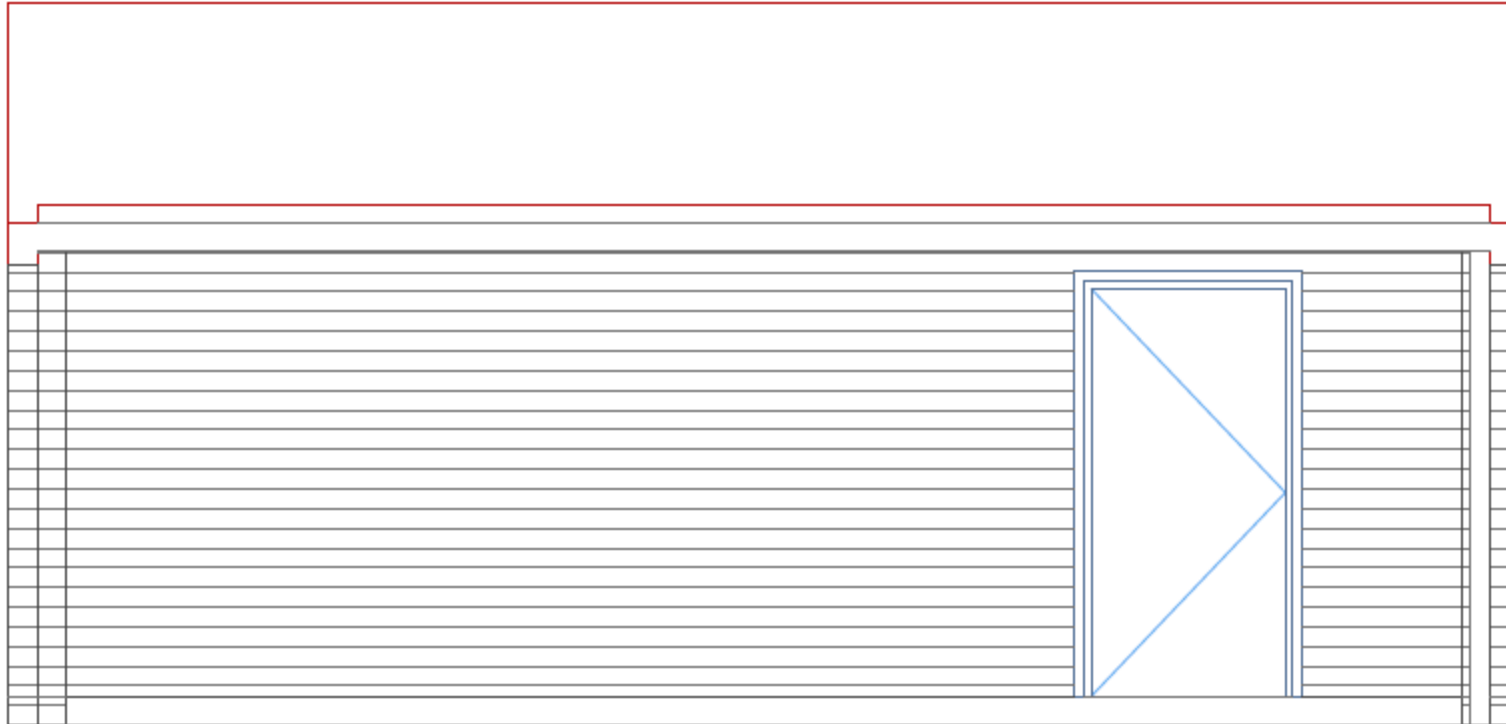


office@hybridbuild.co.nz  
 www.hybridbuild.co.nz  
 09 810 9479

**Project: Single Garage – Villa Aesthetic**  
 Site: 123 Your House, Mt Eden, Auckland 1024  
 Client: Mr & Mrs Joe & Jane Blogs

Side Elevation  
 Concept Design 30m2


Drawing	Scale	Drawn
1	N.T.S	CB
Job	Revision	Date
HB 2110	A	17/12/2020

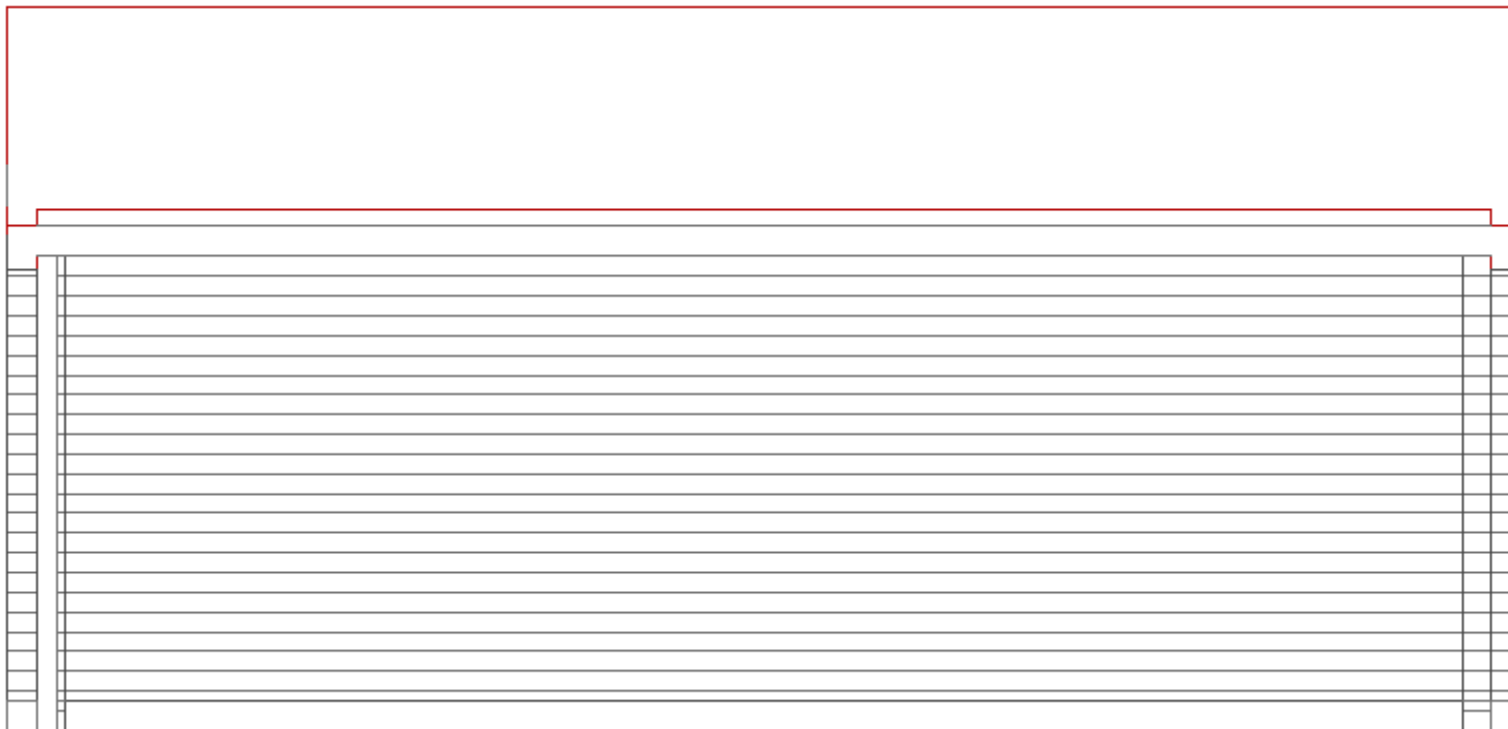

office@hybridbuild.co.nz  
 www.hybridbuild.co.nz  
 09 810 9479

**Project: Single Garage – Villa Aesthetic**  
 Site: 123 Your House, Mt Eden, Auckland 1024  
 Client: Mr & Mrs Joe & Jane Blogs

Side Elevation  
 Concept Design 30m2


Drawing	Scale	Drawn
1	N.T.S	CB
Job	Revision	Date
HB 2110	A	17/12/2020