




www.hybridbuild.co.nz Site: 09 810 9479 Client: Mr & Mrs Joe & Jane Blogs

office@hybridbuild.co.nz Project: Sleepout – Villa Aesthetic Your Home Address


Drawing Scale Drawn Sleepout Villa Render N.T.S HB S1.0 Revision Date Sketch Design Date

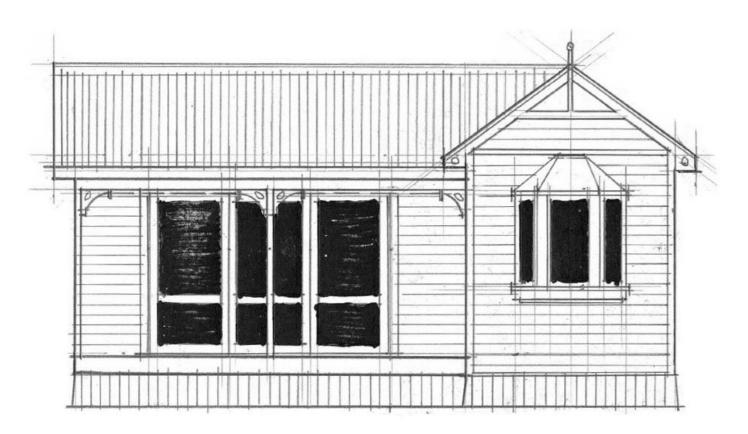


Sleepout 30m2 Villa 1




Sleepout 30m2 Villa 3

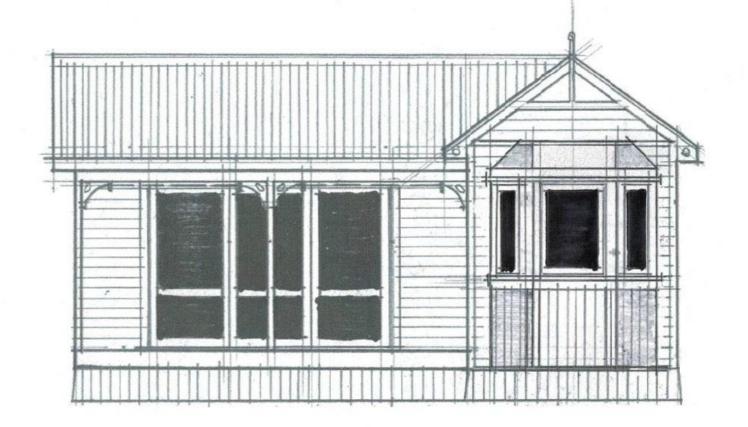


Sleepout 30m2 Villa 2

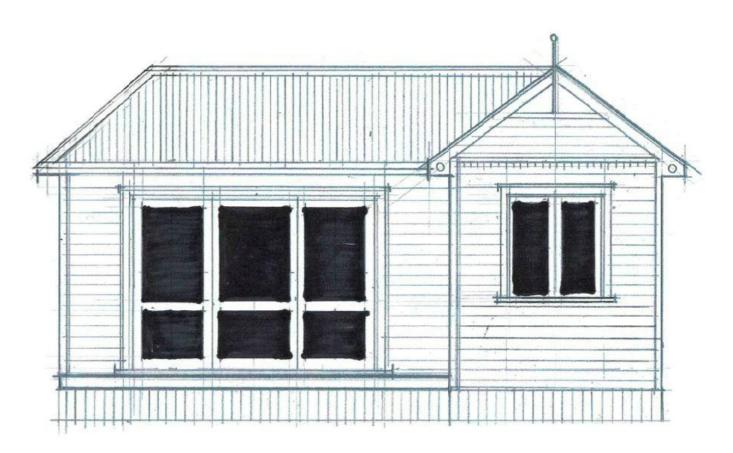


Sleepout 30m2 Villa 4

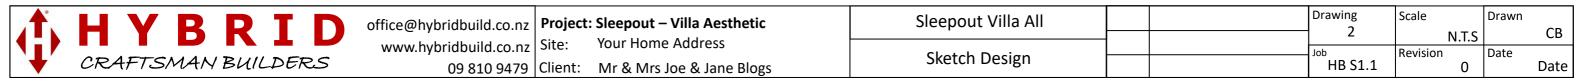



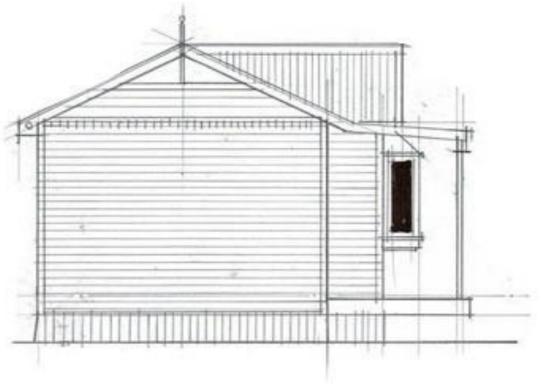

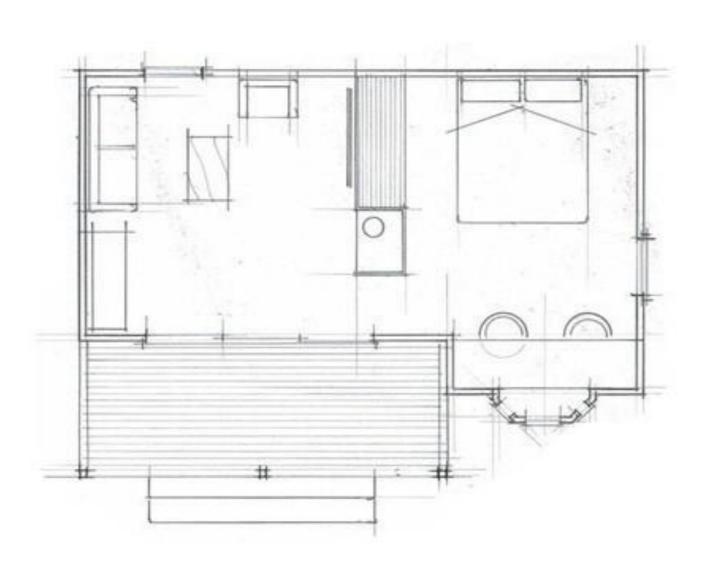



4	Н	Y	В	R	Ι	D
` ↓ ′	CR	4FTS	MAN	BUIL	LDE1	2.5


www.hybridbuild.co.nz Site: 09 810 9479 | Client: Mr & Mrs Joe & Jane Blogs

office@hybridbuild.co.nz Project: Sleepout – Villa Aesthetic Your Home Address

Sleepout Villa 1		Drawing	Scale	Drawn	CD.
		3	N.T.S		СВ
Sketch Design		HB S1.1	Revision 0	Date	Date

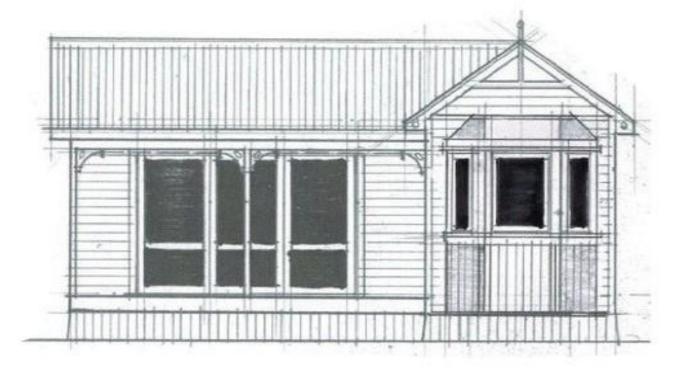

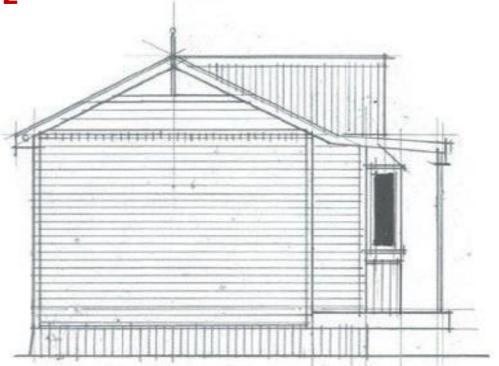

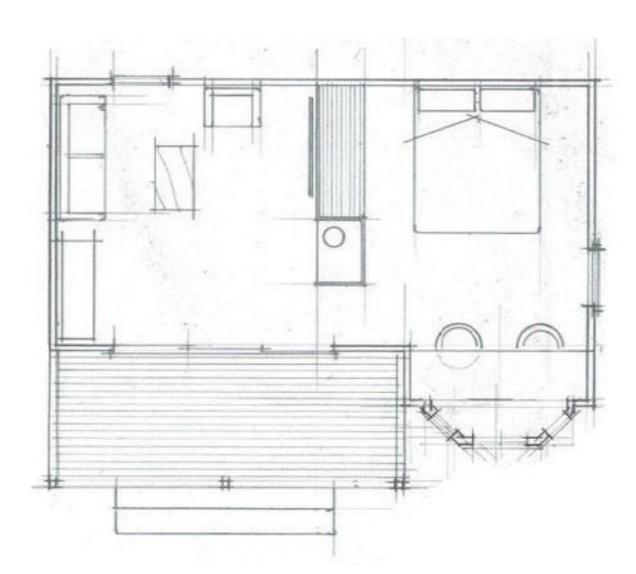


	Н	Y	В	R	Ι	D
\	CR	4FTS	MAN	BUIL	LDE1	2.5


www.hybridbuild.co.nz Site: 09 810 9479 | Client: Mr & Mrs Joe & Jane Blogs

office@hybridbuild.co.nz Project: Sleepout – Villa Aesthetic Your Home Address

Sleepout Villa 2		Drawing	Scale	Drawn	CD
		4	N.T.S		СВ
Sketch Design		HB S1.2	Revision 0	Date	Date



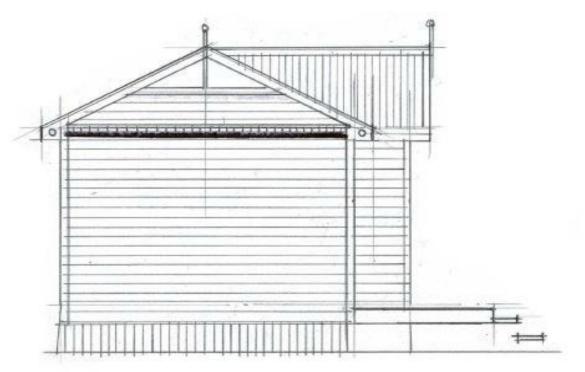

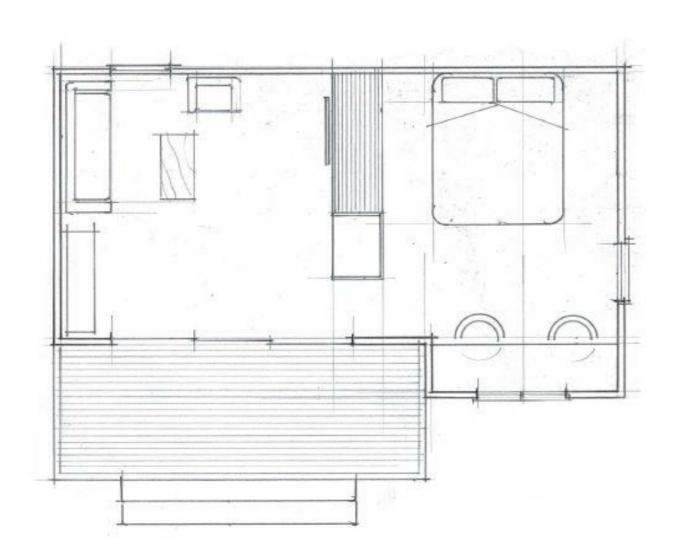



1	Н	Y	B	R	Ι	D
` \	CRA	4FTS,	MAN	BUIL	LDE1	25


www.hybridbuild.co.nz Site: 09 810 9479 | Client: Mr & Mrs Joe & Jane Blogs

office@hybridbuild.co.nz Project: Sleepout – Villa Aesthetic Your Home Address

Sleepout Villa 3		Drawing 5	Scale	Drawn	СВ
			N.T.S		СВ
Sketch Design		HB S1.3	Revision 0	Date [ate

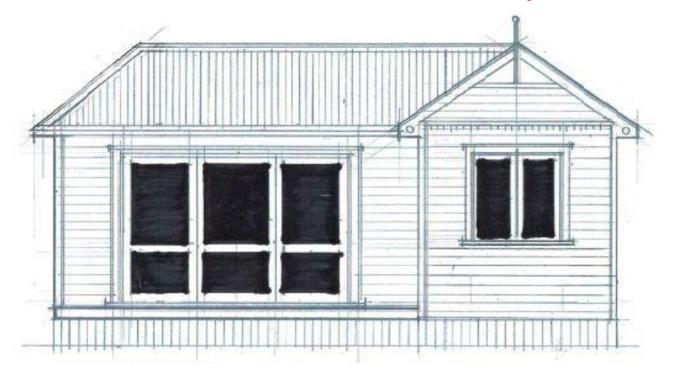

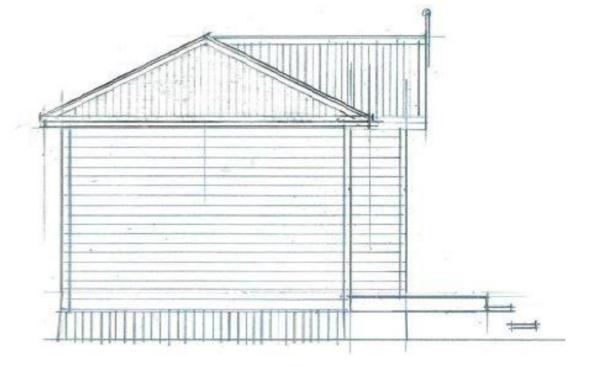

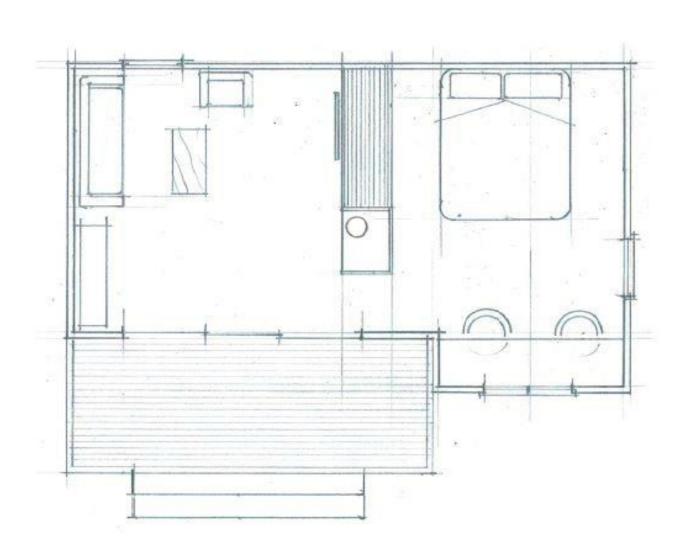

1	Н	Y	В	R	Ι	D
\	CR	4FTS	MAN	BUIL	LDEA	25

www.hybridbuild.co.nz Site: 09 810 9479 | Client: Mr & Mrs Joe & Jane Blogs

office@hybridbuild.co.nz Project: Sleepout – Villa Aesthetic Your Home Address

Sleepout Villa 4		Drawing	Scale	Drawn
Sicepout Villa 4		6	N.T.S	
Sketch Design		Job HB S1.4	Revision 0	Date

Date