



office@hybridbuild.co.nz
 www.hybridbuild.co.nz
 09 810 9479

Project: Double Garage Minor Dwelling
 Site: Your Home Address
 Client: Mr & Mrs Joe & Jane Blogs

Double Garage Minor Dwelling
 Concept Design

Drawing 1	Scale N.T.S
Job HB DGMD1	Revision 0

Drawn CB
Date Date




office@hybridbuild.co.nz
 www.hybridbuild.co.nz
 09 810 9479

Project: Double Garage Minor Dwelling
 Site: Your Home Address
 Client: Mr & Mrs Joe & Jane Blogs

Double Garage Minor Dwelling
 Concept Design

Drawing 2	Scale N.T.S
Job HB DGMD1	Revision 0

Drawn CB
Date Date

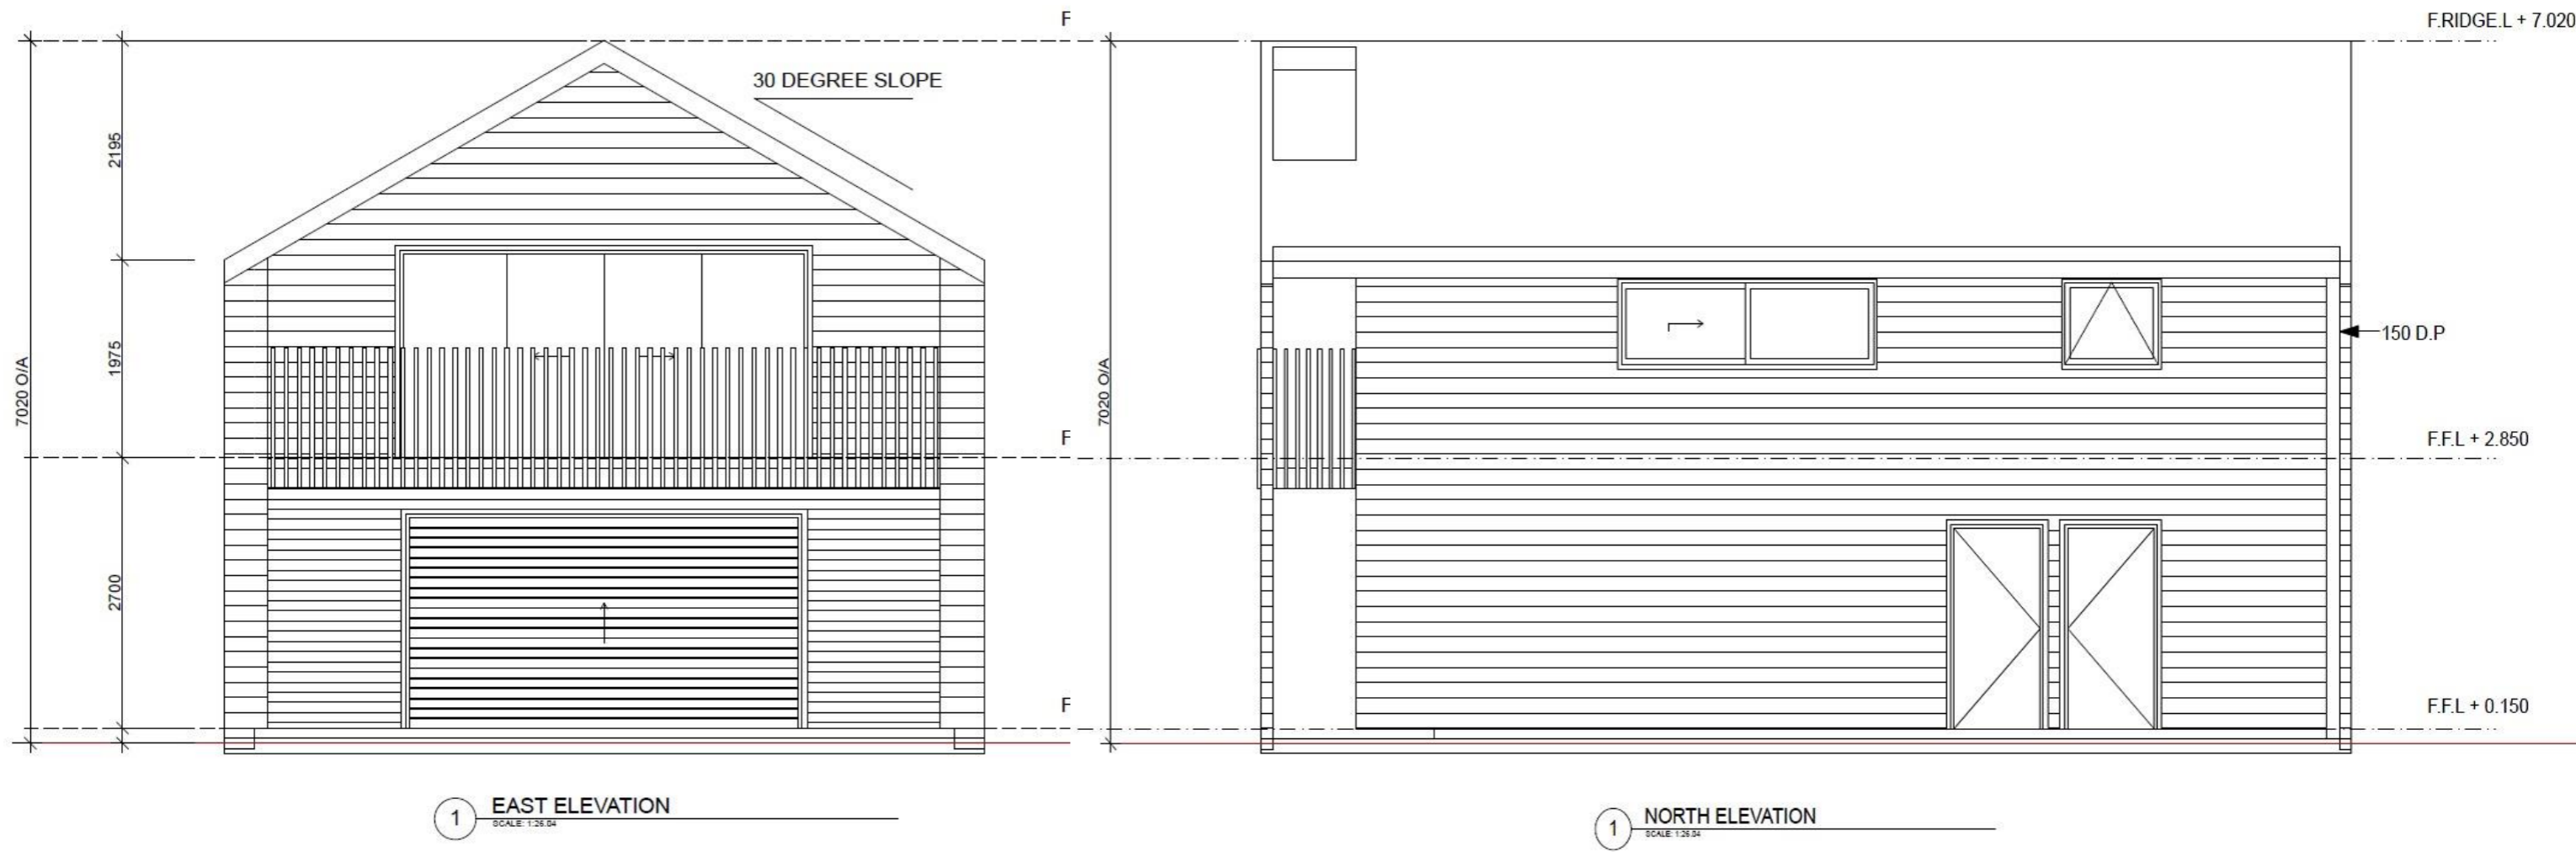

1 EAST ELEVATION
SCALE: 1:25.04

1 NORTH ELEVATION
SCALE: 1:25.04




office@hybridbuild.co.nz
www.hybridbuild.co.nz
09 810 9479


Project: Double Garage Minor Dwelling
Site: Your Home Address
Client: Mr & Mrs Joe & Jane Blogs

Double Garage Minor Dwelling
Concept Design

Drawing 3	Scale N.T.S	Drawn CB
Job HB DGMD1	Revision 0	Date Date

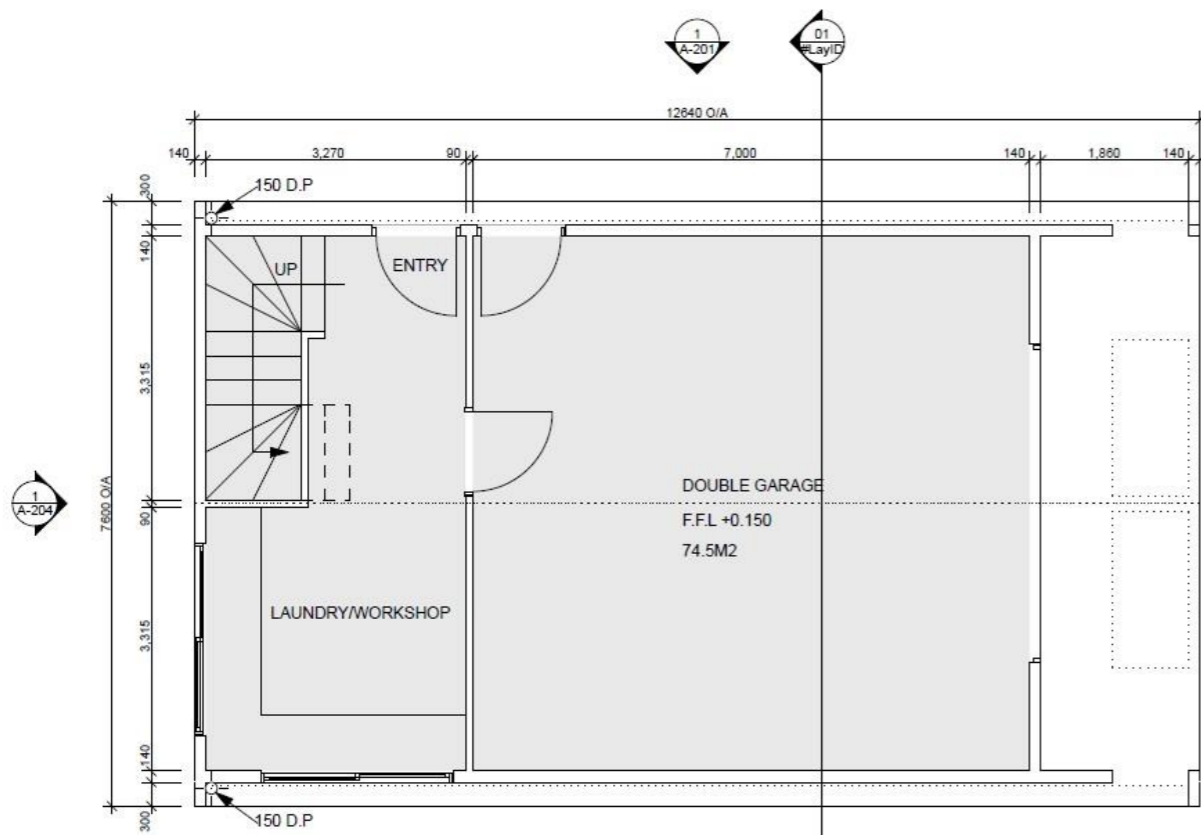

1 GROUND FLOOR PLAN
SCALE 1:100

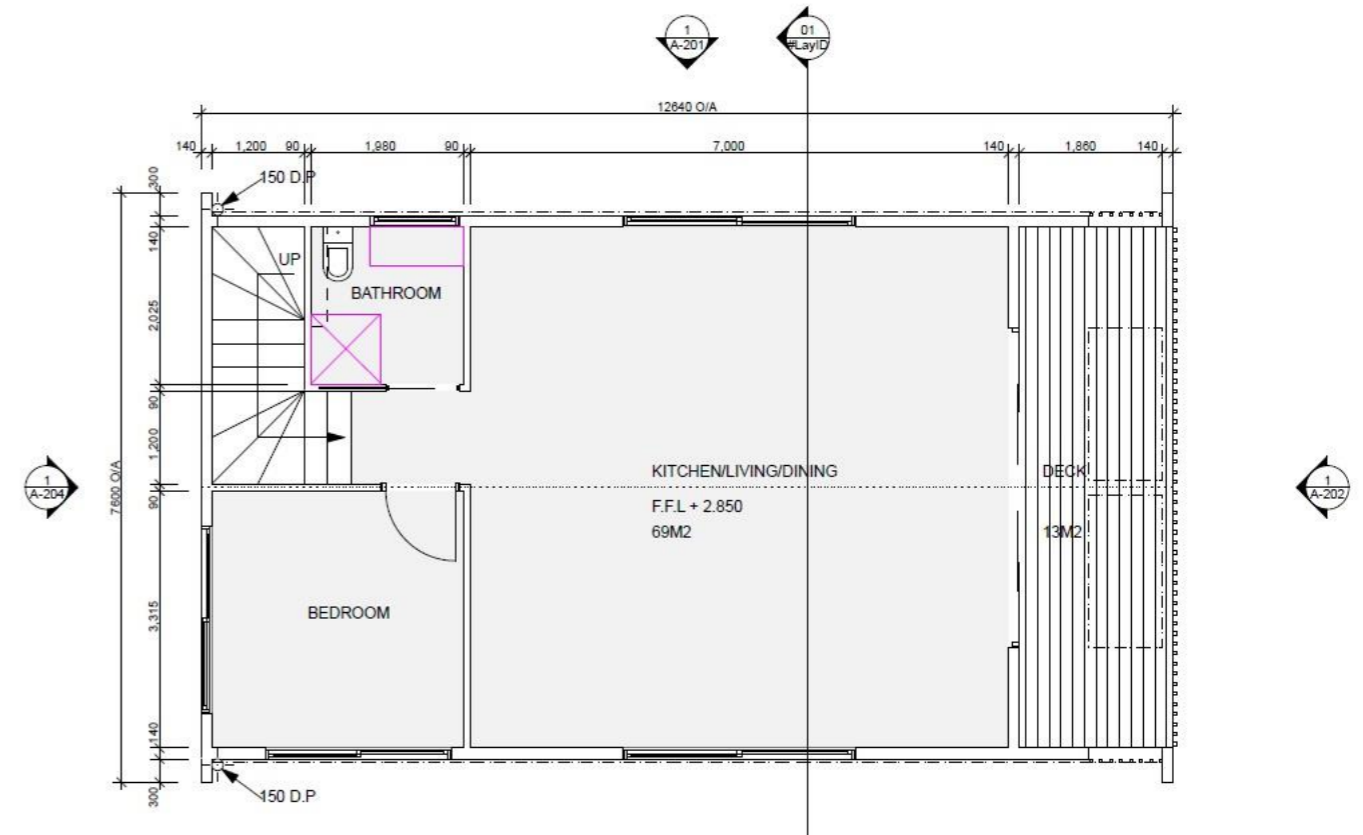

1 FIRST FLOOR PLAN
SCALE 1:100