
	office@hybridbuild.co.nz www.hybridbuild.co.nz 09 810 9479	Project: Minor Dwelling Bungalow Site: Your Home Address Client: Mr & Mrs Joe & Jane Blogs	Minor Dwelling Bungalow 65m2			Drawing 1	Scale N.T.S	Drawn CB
			Sketch Design			Job HB MDB1	Revision 0	Date Date

Minor Dwelling 65m2 Front Entrance



Minor Dwelling 65m2 Side Entrance

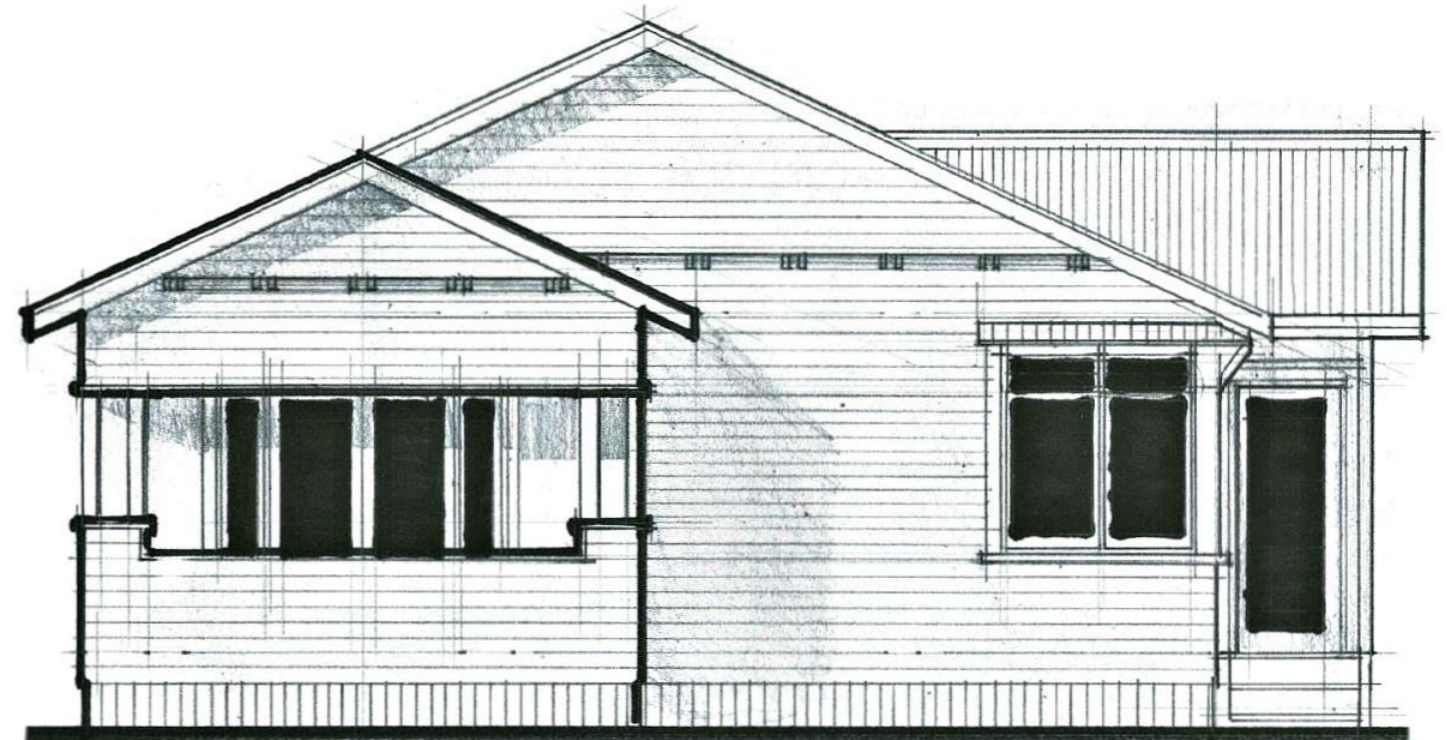

Minor Dwelling 65m2 Arts & Crafts



Minor Dwelling 65m2 Front Entrance



Minor Dwelling 65m2 Side Entrance



Minor Dwelling 65m2 Arts & Crafts

