


09 810 9479 Client: Mr & Mrs Joe & Jane Blogs

Sketch Design

Drawing	Scale		Drawn	
1		N.T.S		СВ
Job	Revision		Date	
HB SCS1		0		Date

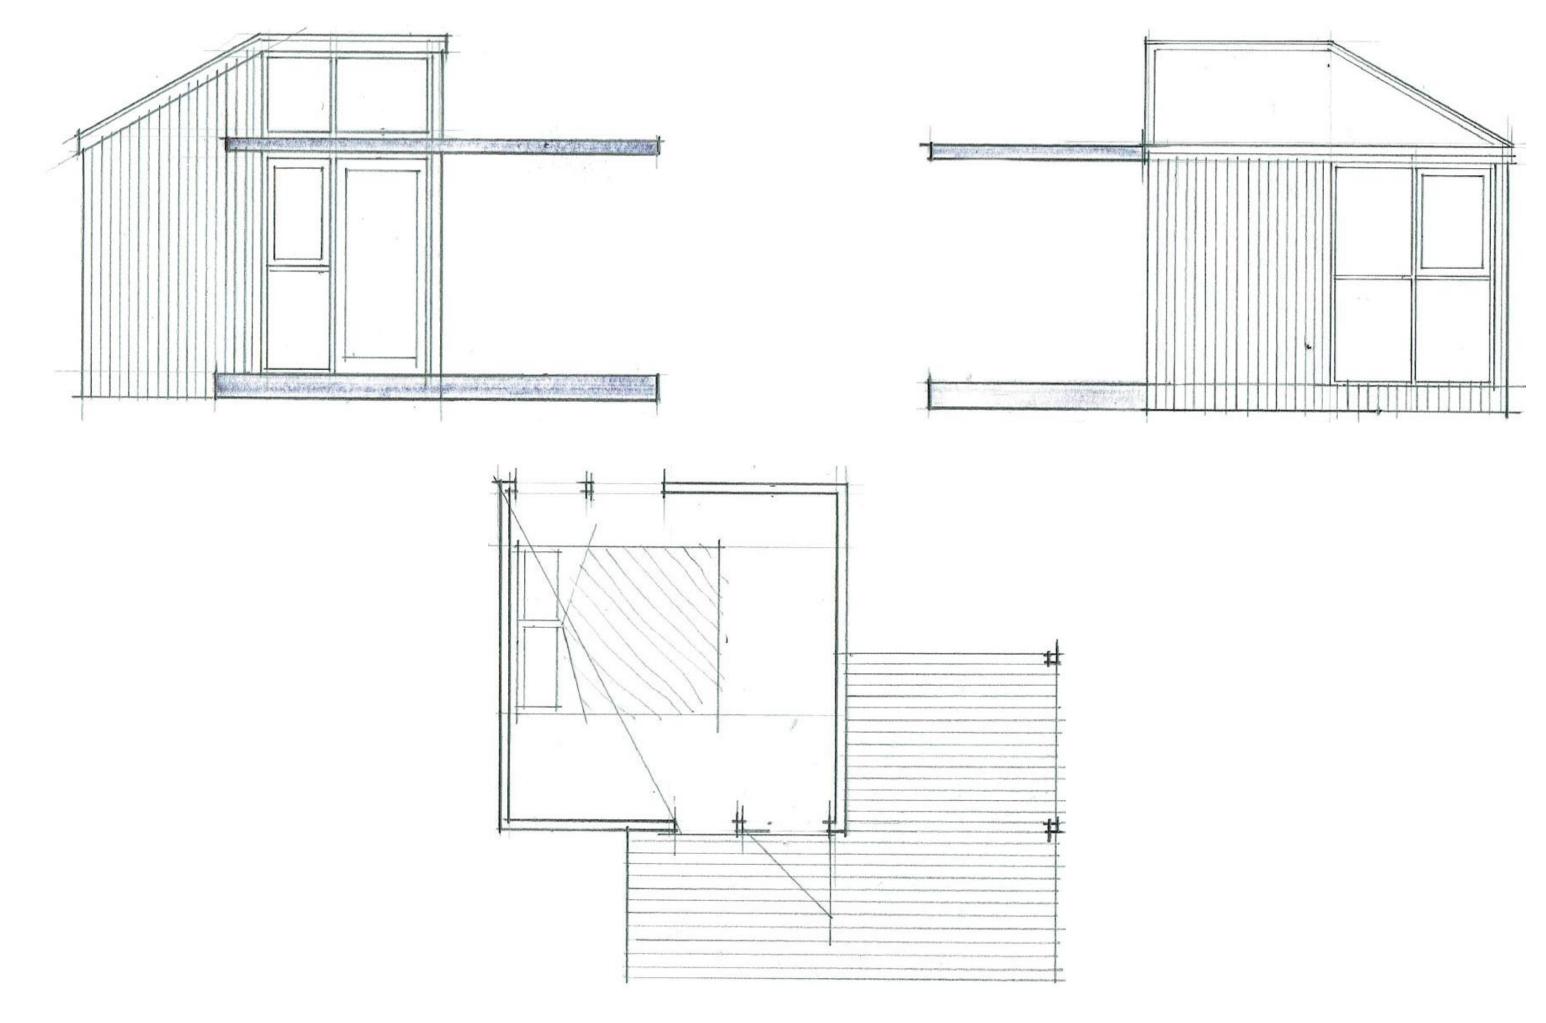

HYBRID	office@hybridbuild.co.nz	Project: Sleepout – Corner Site	Sleepout Corner Site	
HIDKID	www.hybridbuild.co.nz			
CRAFTSMAN BUILDERS	09 810 9479	Client: Mr & Mrs Joe & Jane Blogs	Sketch Design	

F

Drawing	Scale		Drawn	
2		N.T.S		СВ
Job	Revision		Date	
HB SCS1	Revision	0	Dute	Date