




office@hybridbuild.co.nz  
 www.hybridbuild.co.nz  
 09 810 9479

**Project:** Sleepout – Mancave  
**Site:** Your Home Address  
**Client:** Mr & Mrs Joe & Jane Blogs


Sleepout Mancave

Sketch Design

Drawing 1	Scale N.T.S	Drawn CB
Job HB MC1	Revision 0	Date Date

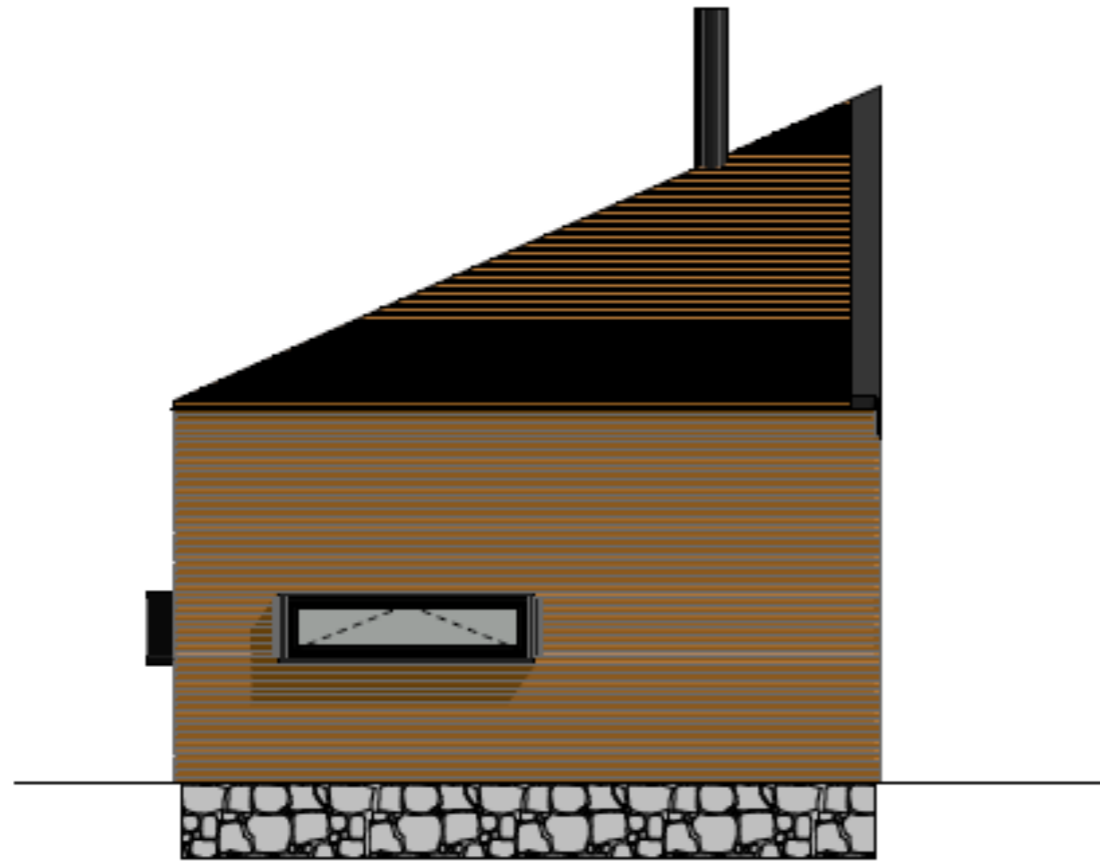


1 North Elevation 1:25

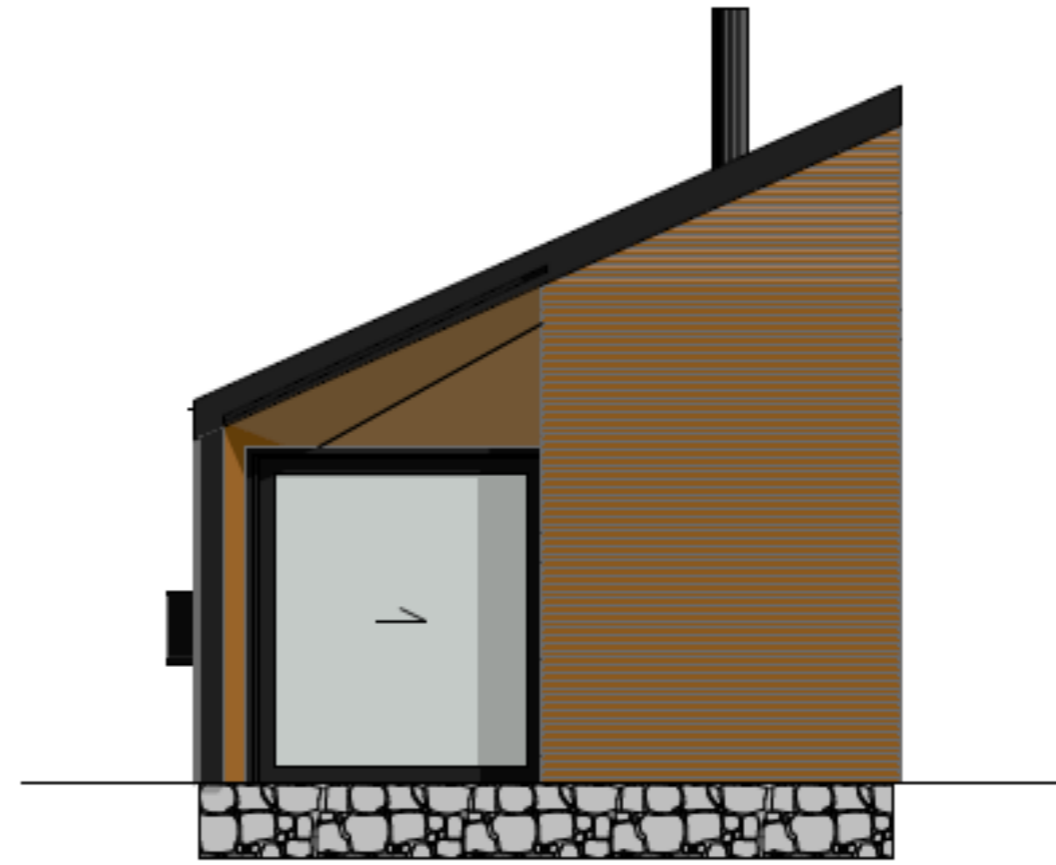


4 West Elevation 1:25




2 East Elevation 1:25

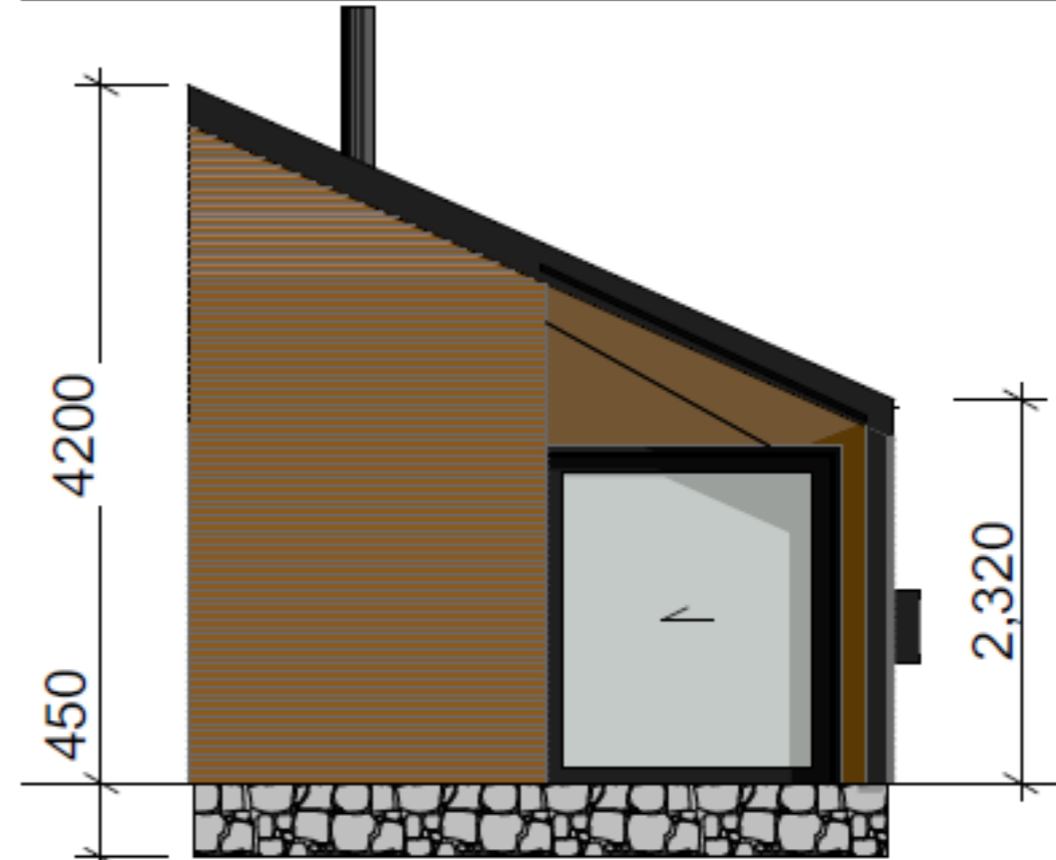

3 South Elevation 1:25

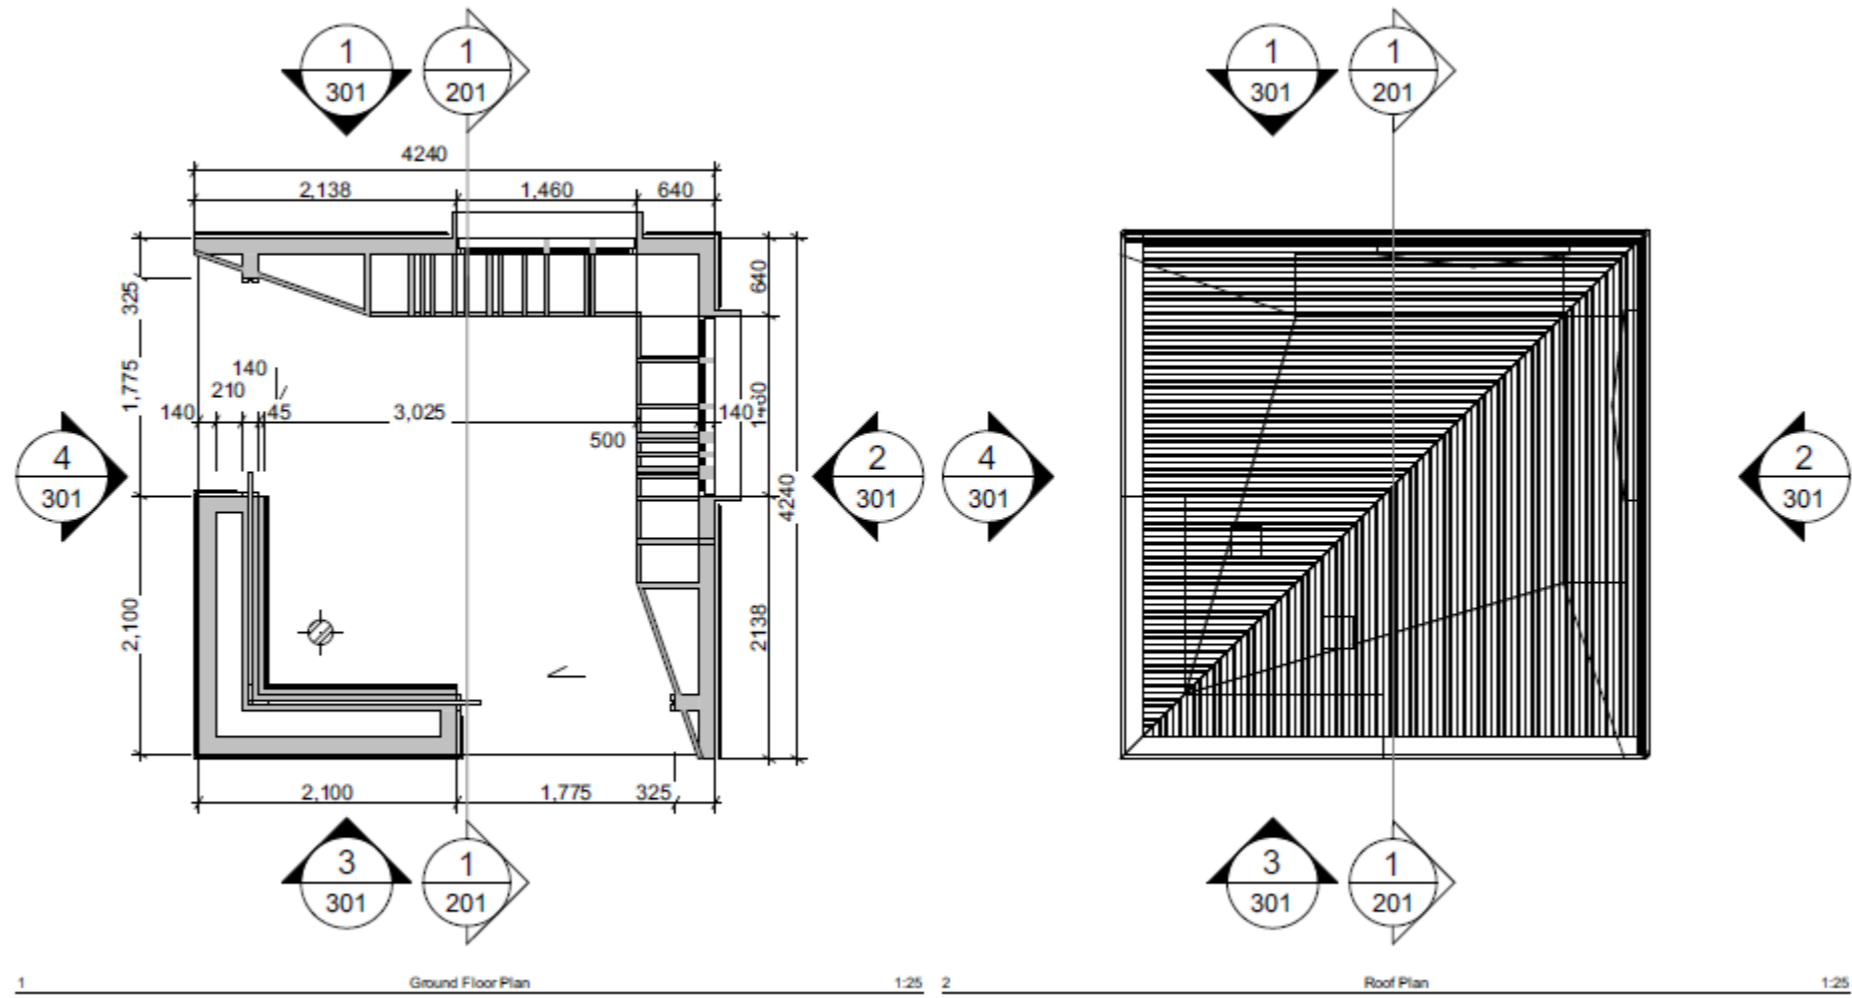

1 Ground Floor Plan 1:25 2 Roof Plan 1:25

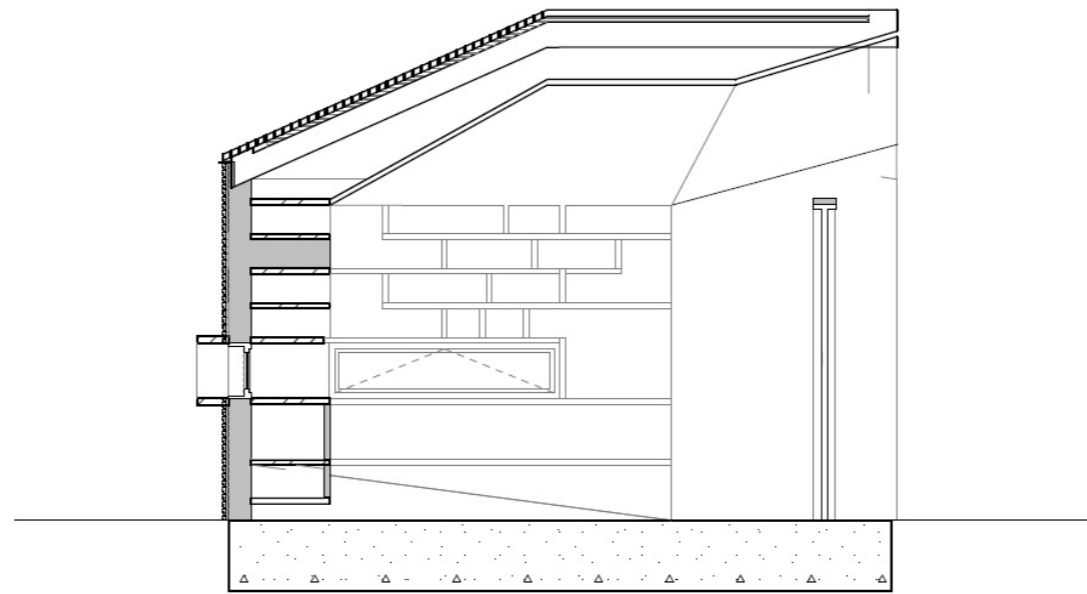

1 Section AA 1:25