



office@hybridbuild.co.nz
 www.hybridbuild.co.nz
 09 810 9479

Project: Sleepout – Minor Unit
 Site: Your Home Address
 Client: Mr & Mrs Joe & Jane Blogs





Sleepout Minor Unit



Concept Design

Drawing	1
Job	HB MU1

Scale	N.T.S
Revision	0

Drawn	CB
Date	Date

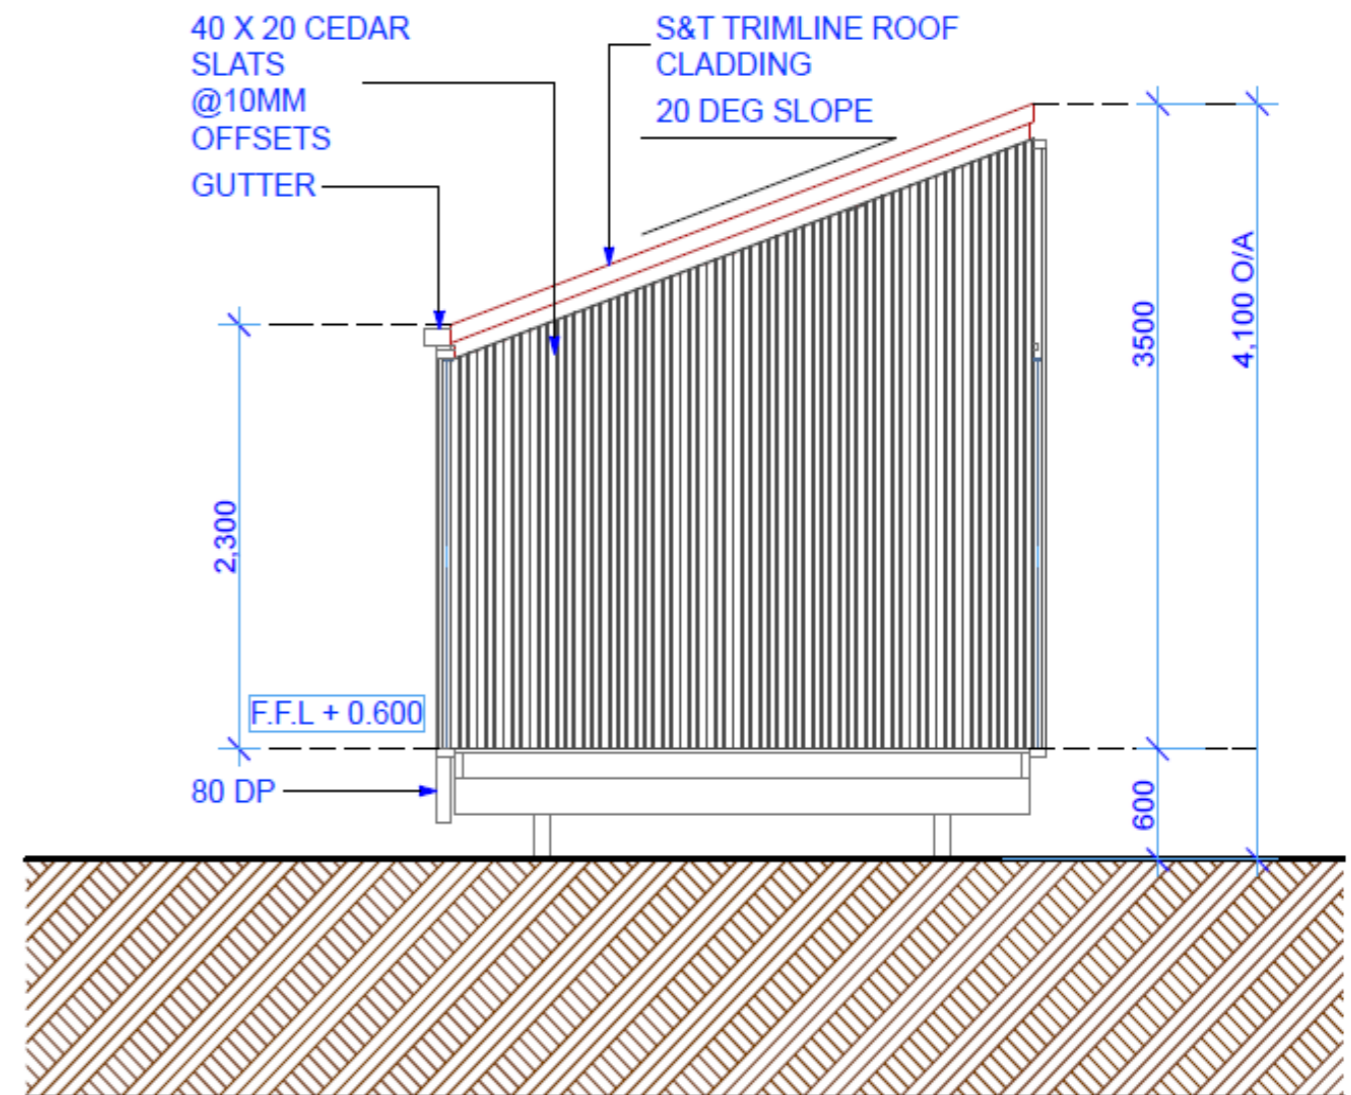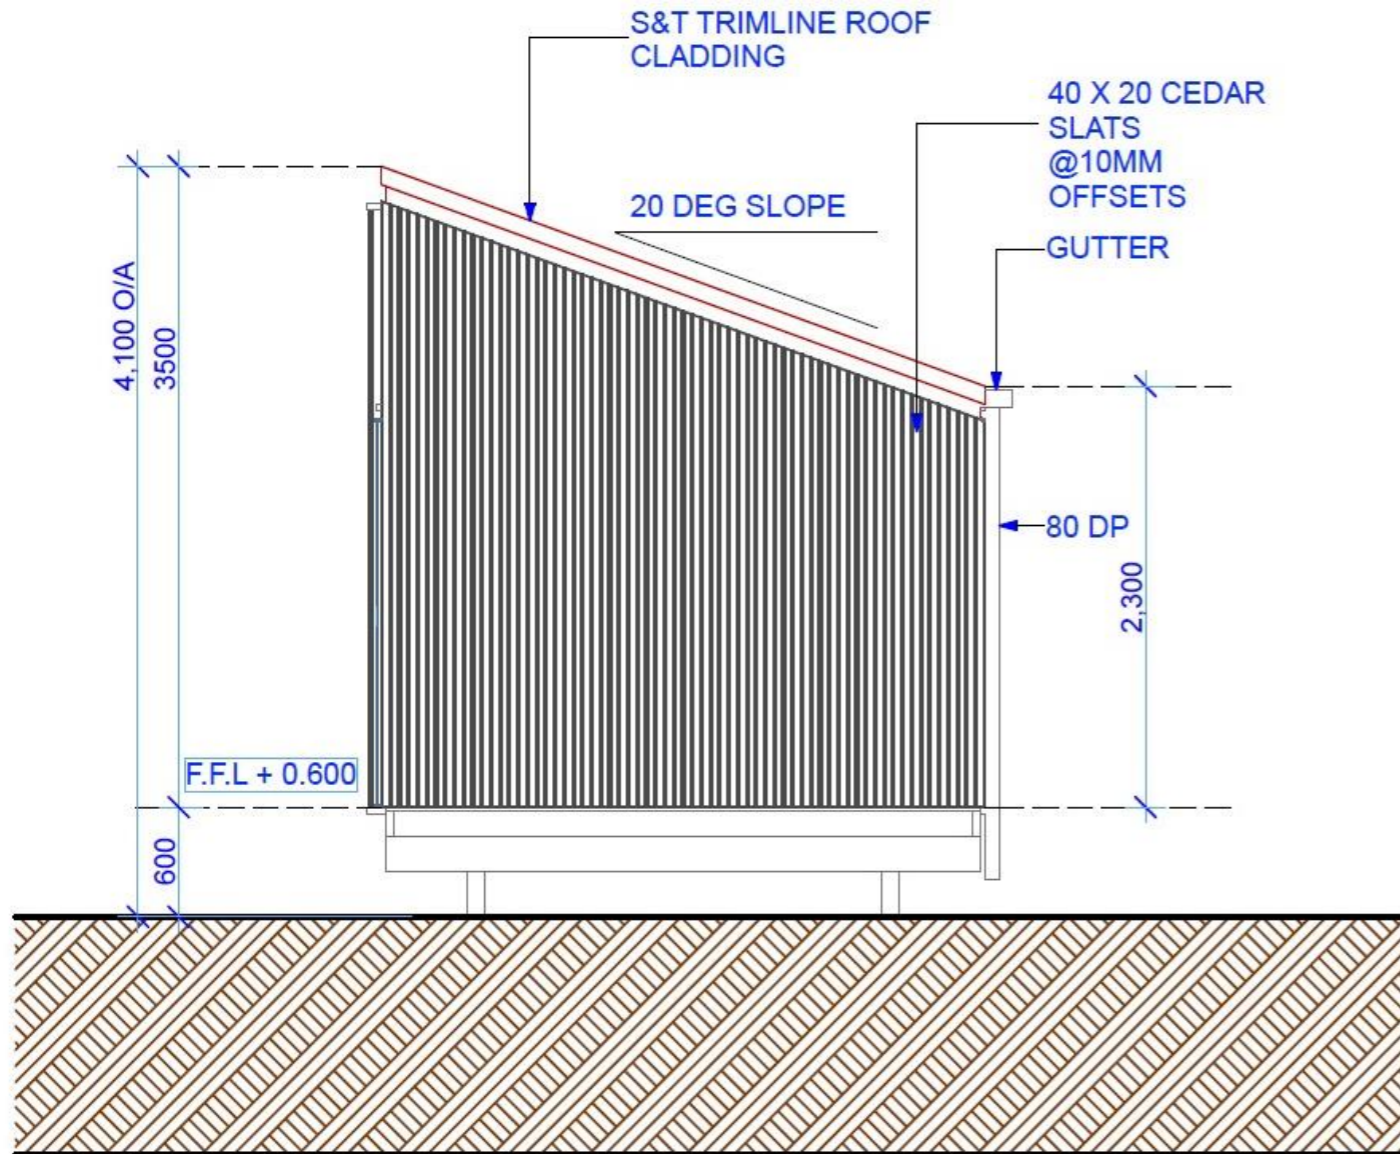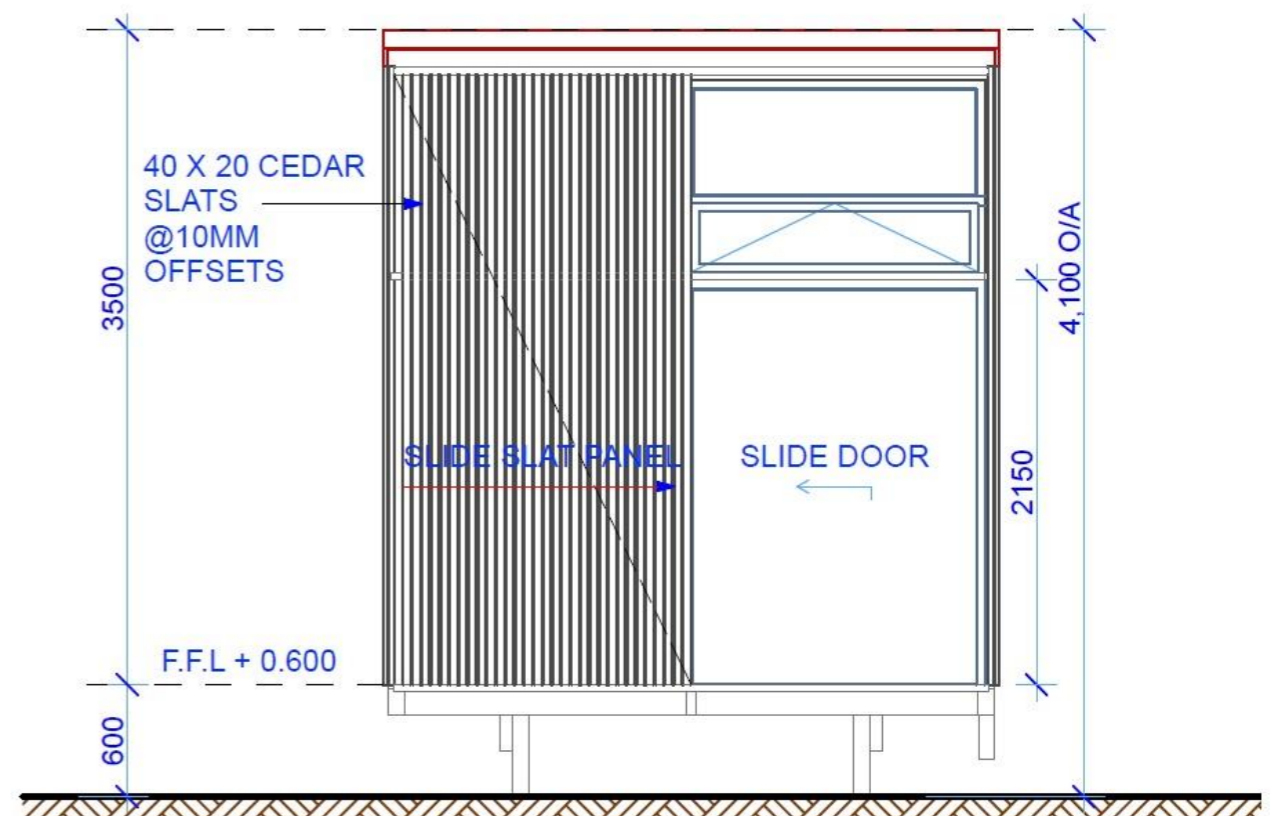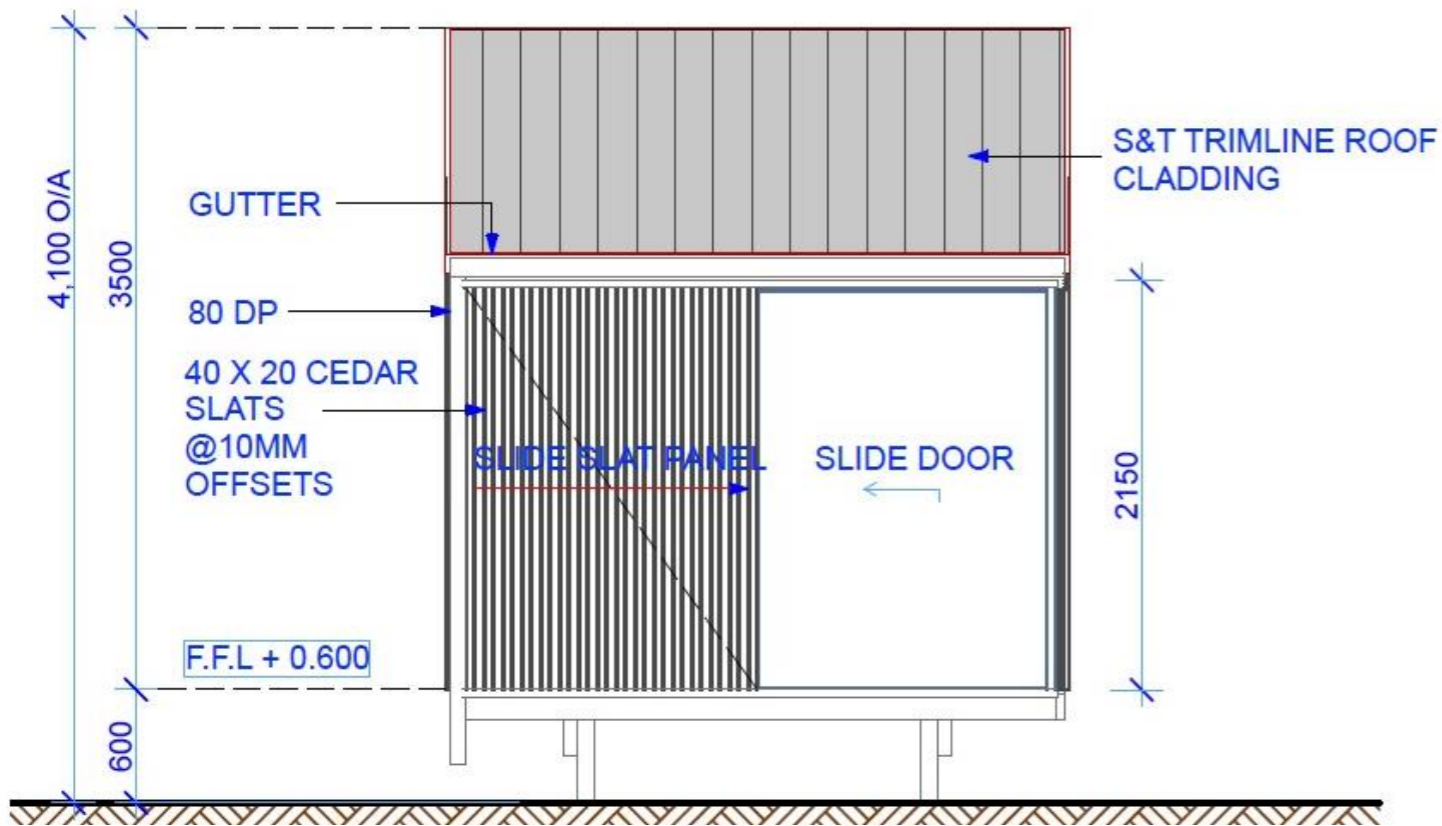

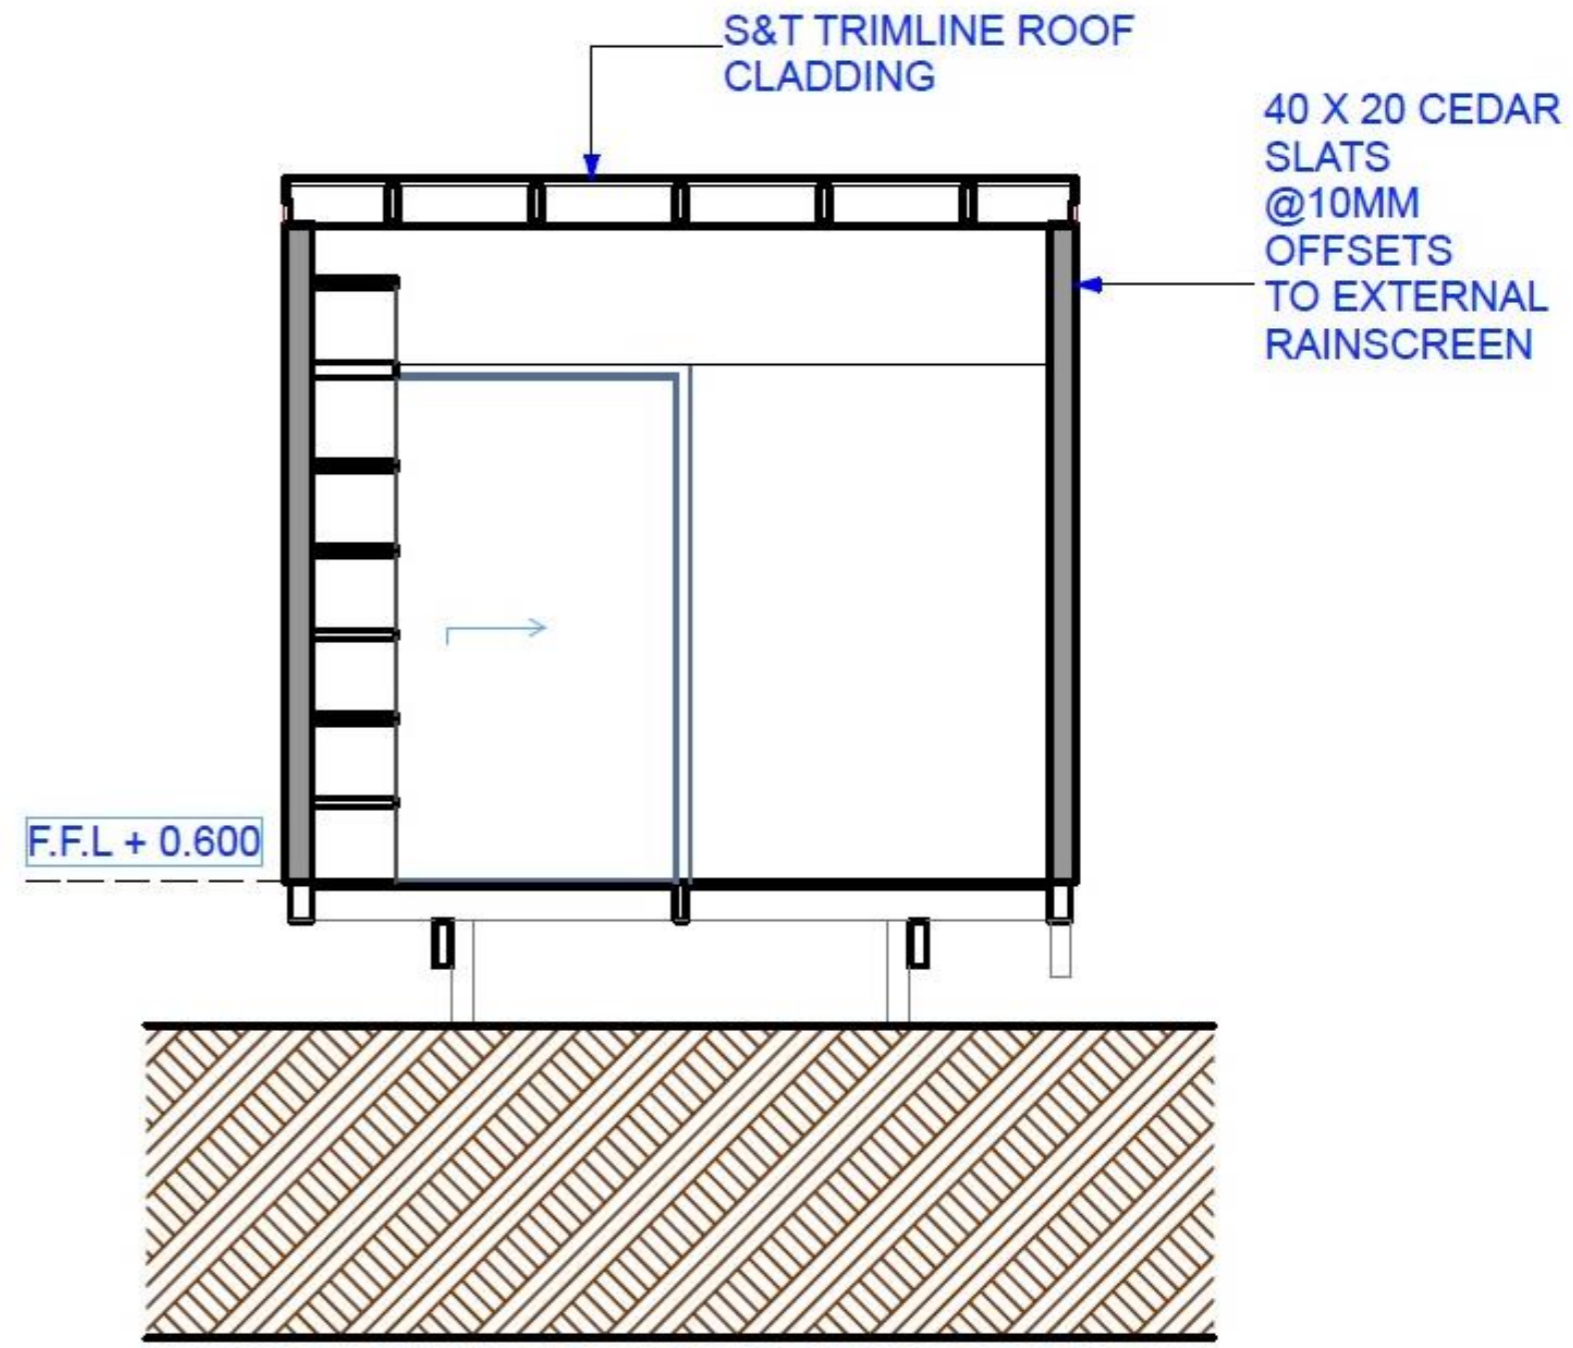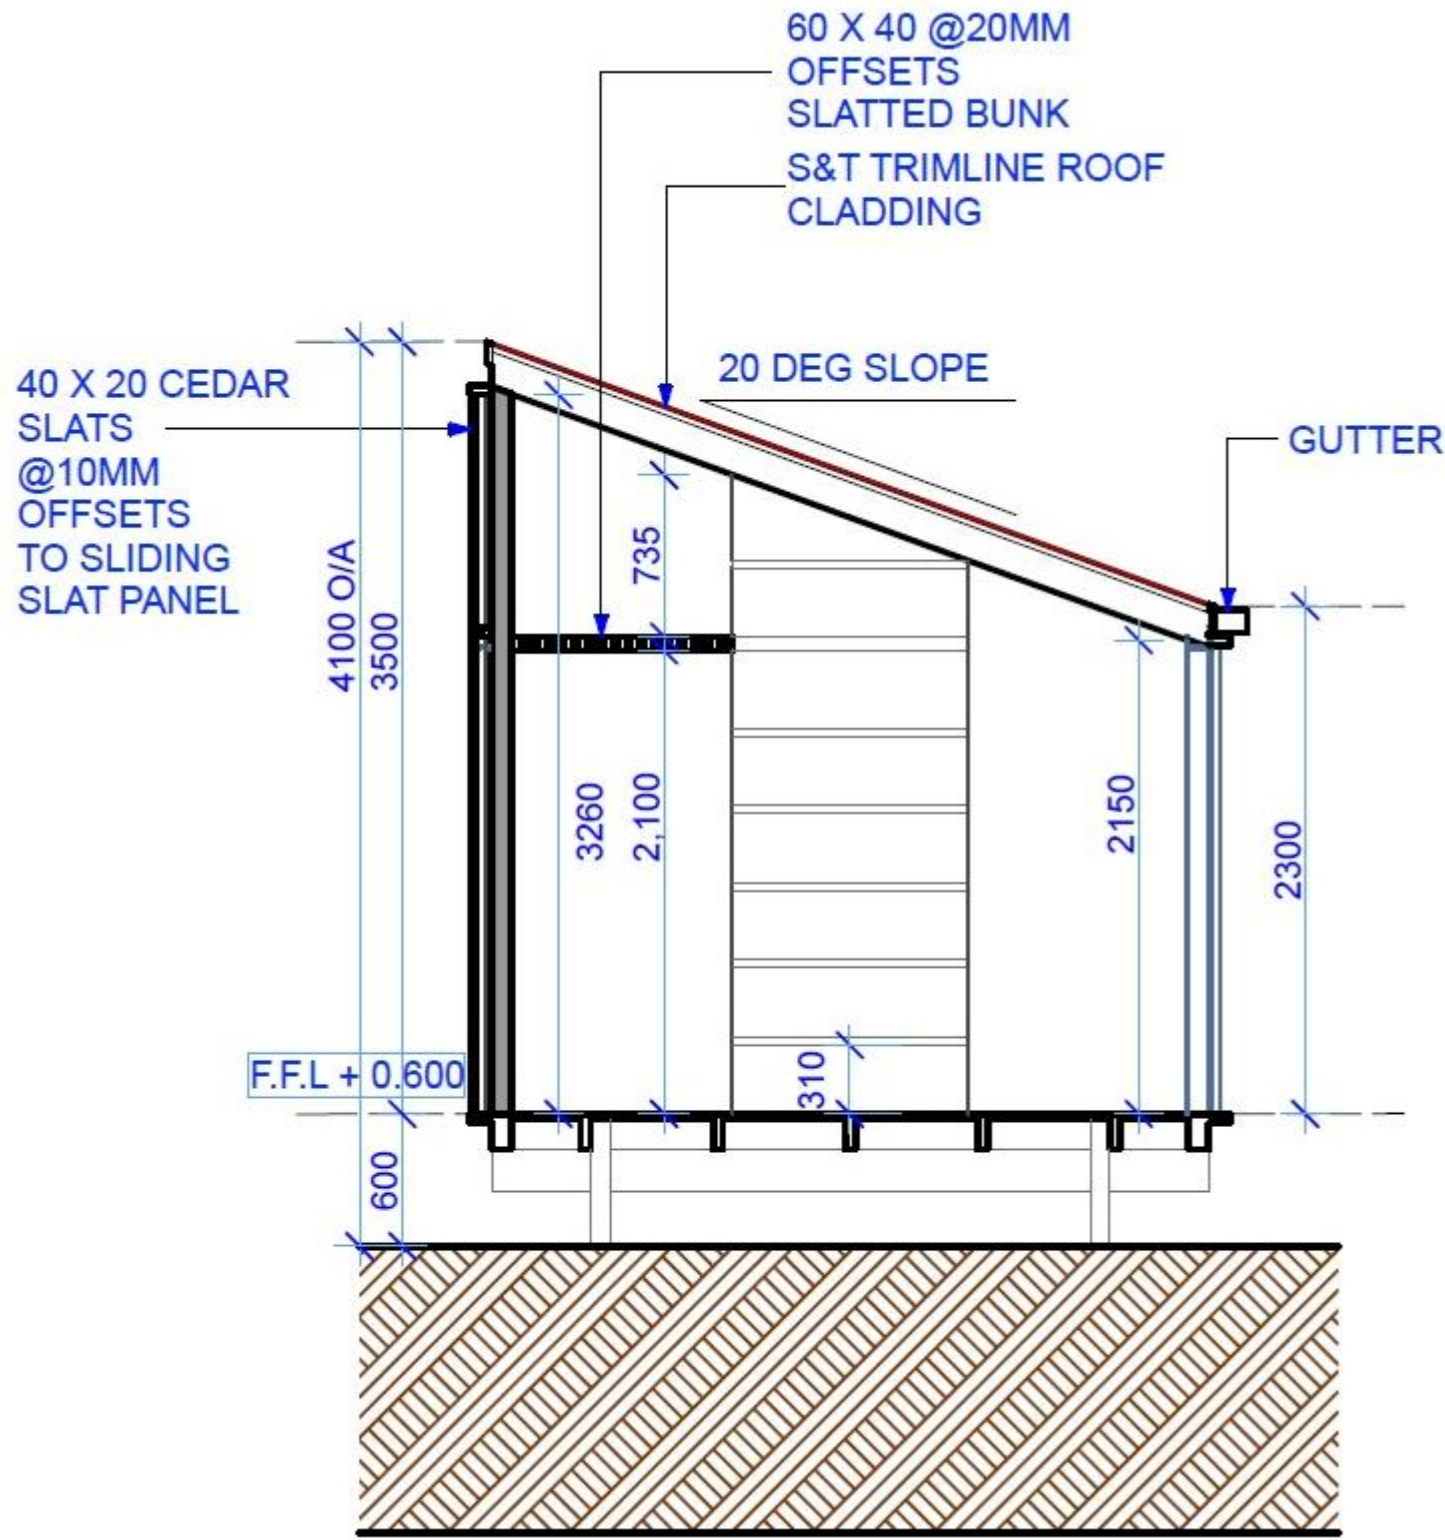

Sleepout Minor Unit	Drawing 3	Scale N.T.S	Drawn CB
Concept Design			Date

