



office@hybridbuild.co.nz
 www.hybridbuild.co.nz
 09 810 9479





Project: Sleepout – Modular Unit
 Site: Your Home Address
 Client: Mr & Mrs Joe & Jane Blogs


Sleepout Modular Unit

Sketch Design


| | | |
|----------------|----------------|--------------|
| Drawing 1 | Scale N.T.S | Drawn CB |
| Job HB SMU1 | Revision 0 | Date Date |



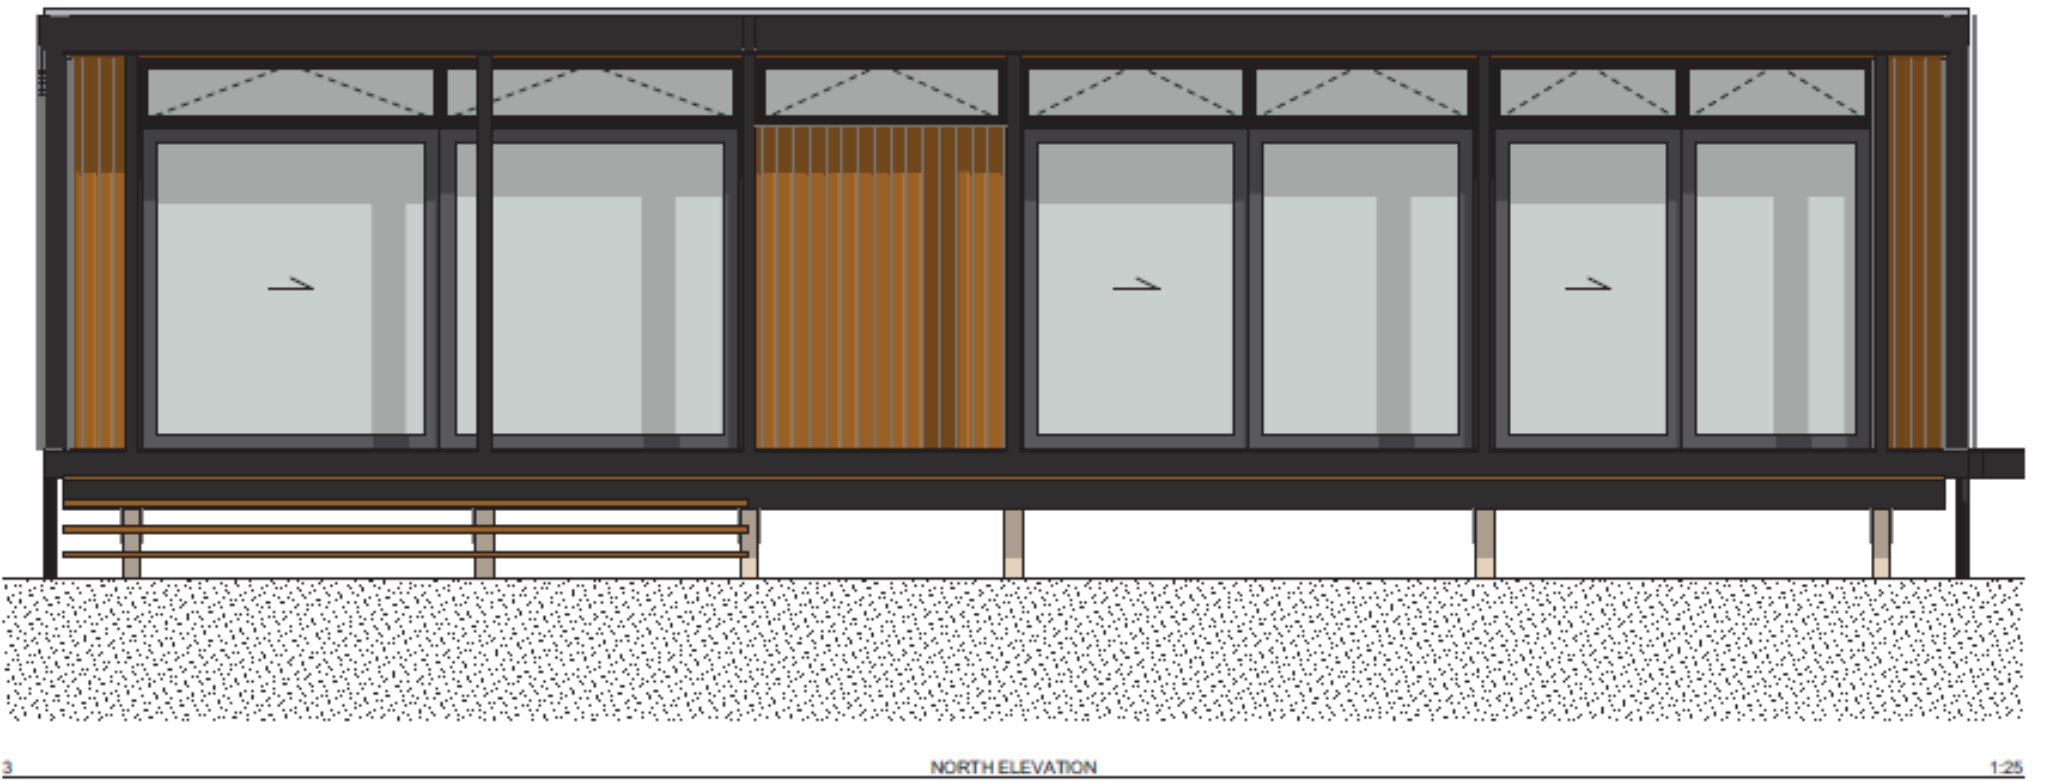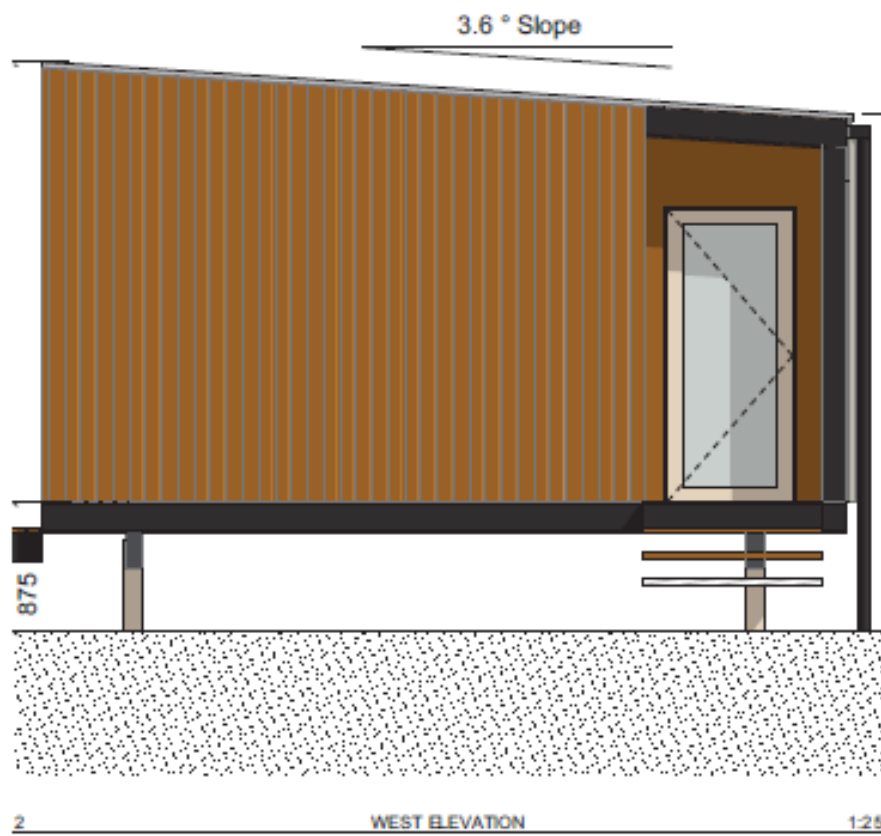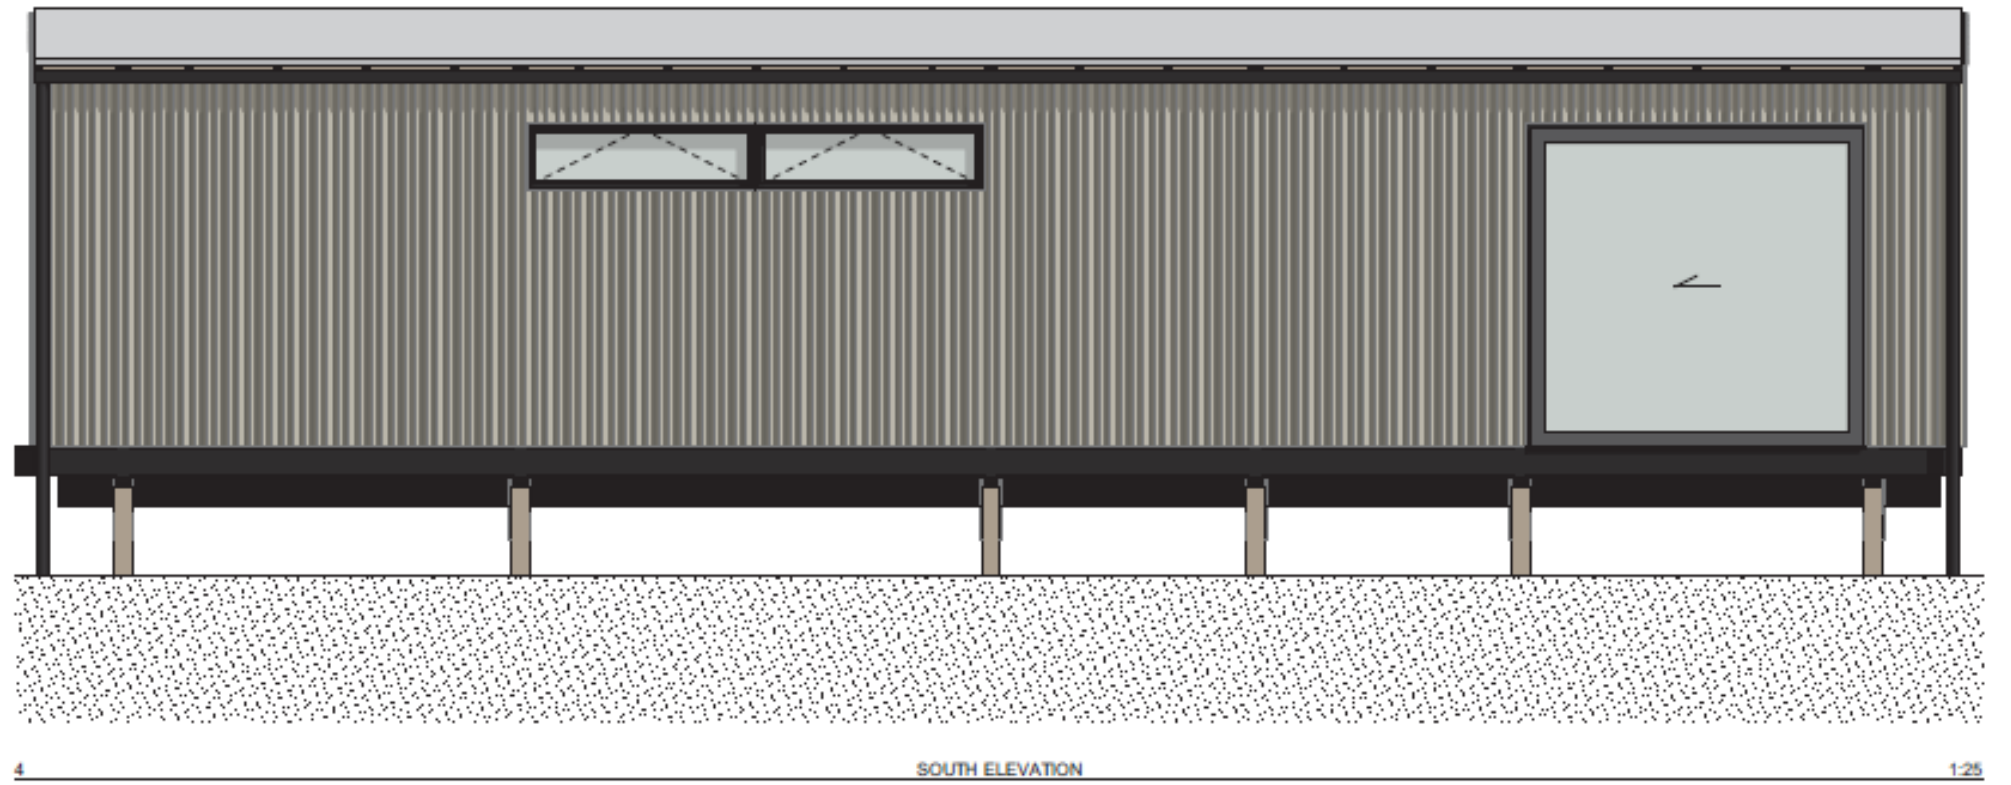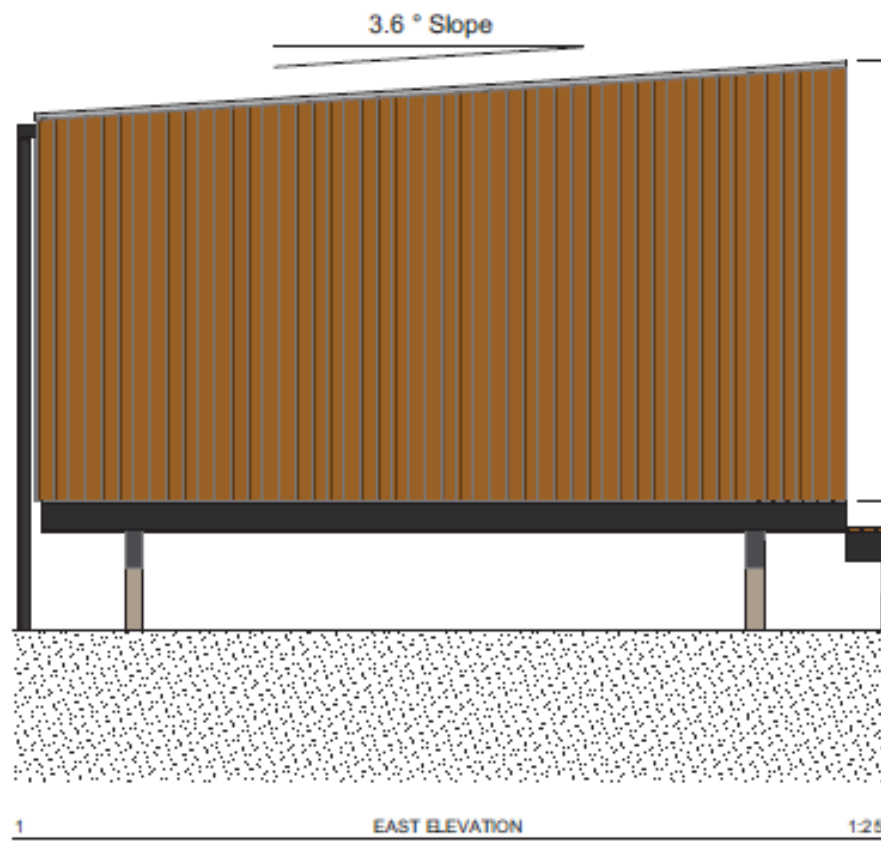

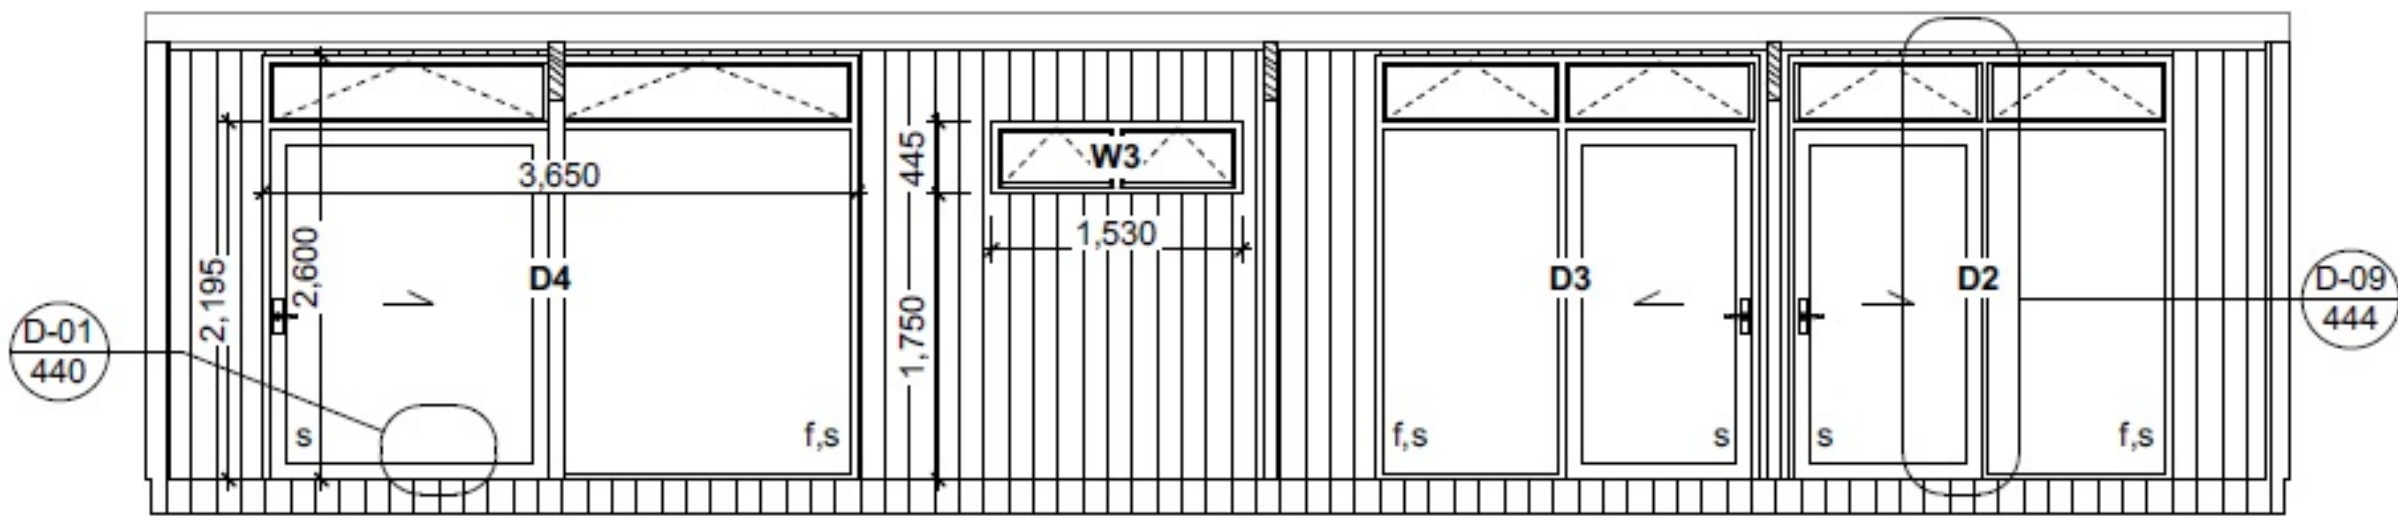

f : fixed glazing
s : safety glass

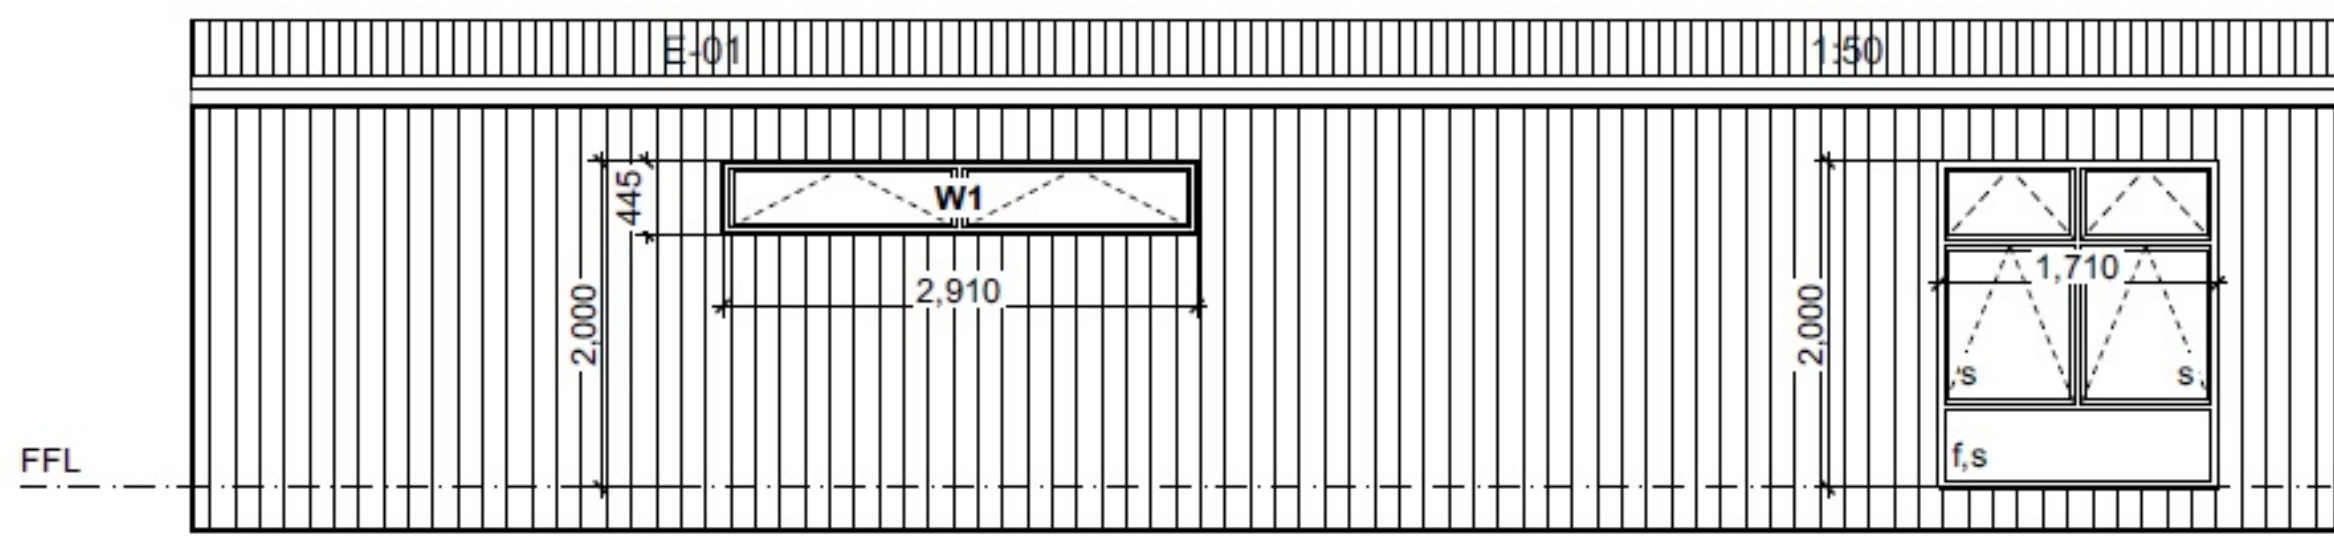

E-03 1:50



office@hybridbuild.co.nz
www.hybridbuild.co.nz
09 810 9479

Project: Sleepout – Modular Unit
Site: Your Home Address
Client: Mr & Mrs Joe & Jane Blogs


Sleepout Modular Unit

Sketch Design

Drawing 4
Job HB SMU1


Scale N.T.S
Revision 0

Drawn CB
Date Date

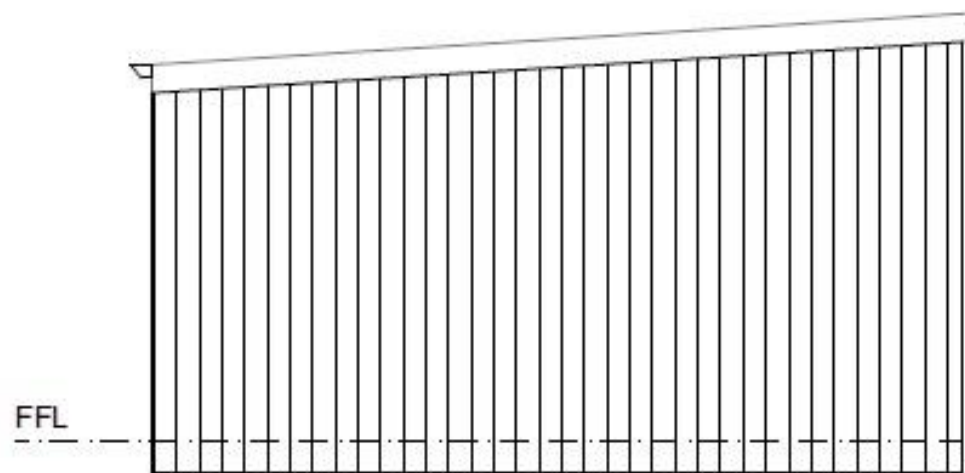

E-02

1:50

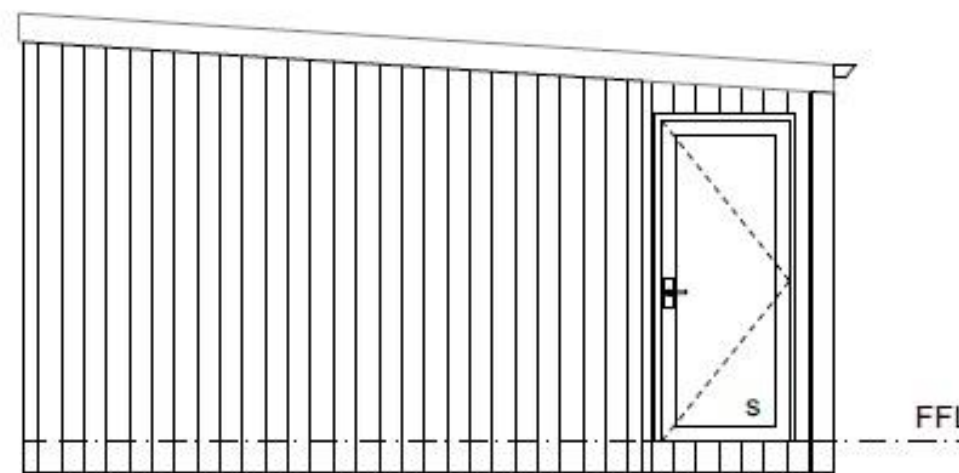

E-04

1:50

f : fixed glazing
s : safety glass

