





office@hybridbuild.co.nz  
 www.hybridbuild.co.nz  
 09 810 9479




**Project: Triple Garage with Loft & Workshop**  
 Site: Site Address  
 Client: Full Name





Sleepout Villa  
 Sketch Design


Drawing 1	Scale N.T.S	Drawn CB
Job HB TG.0	Revision 0	Date Date

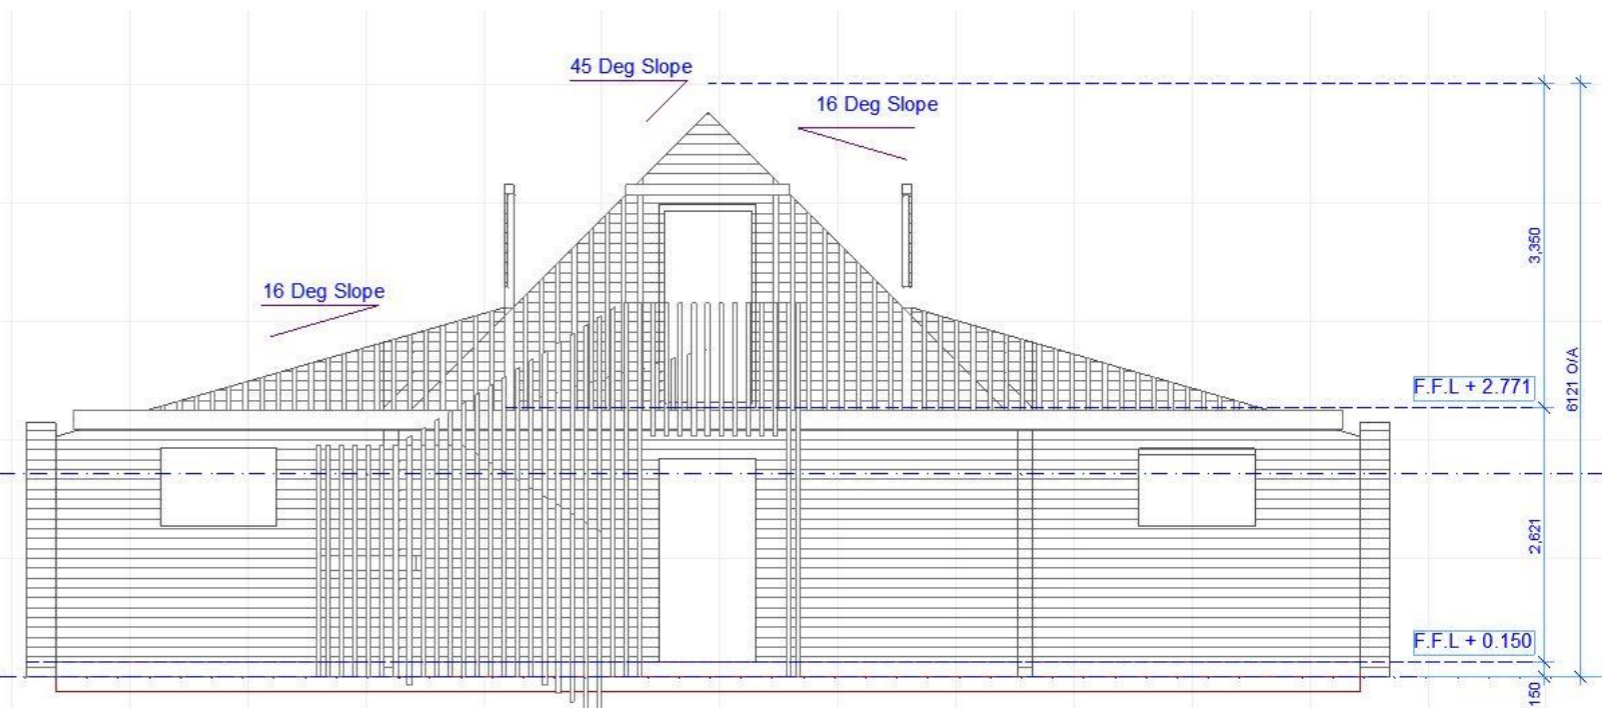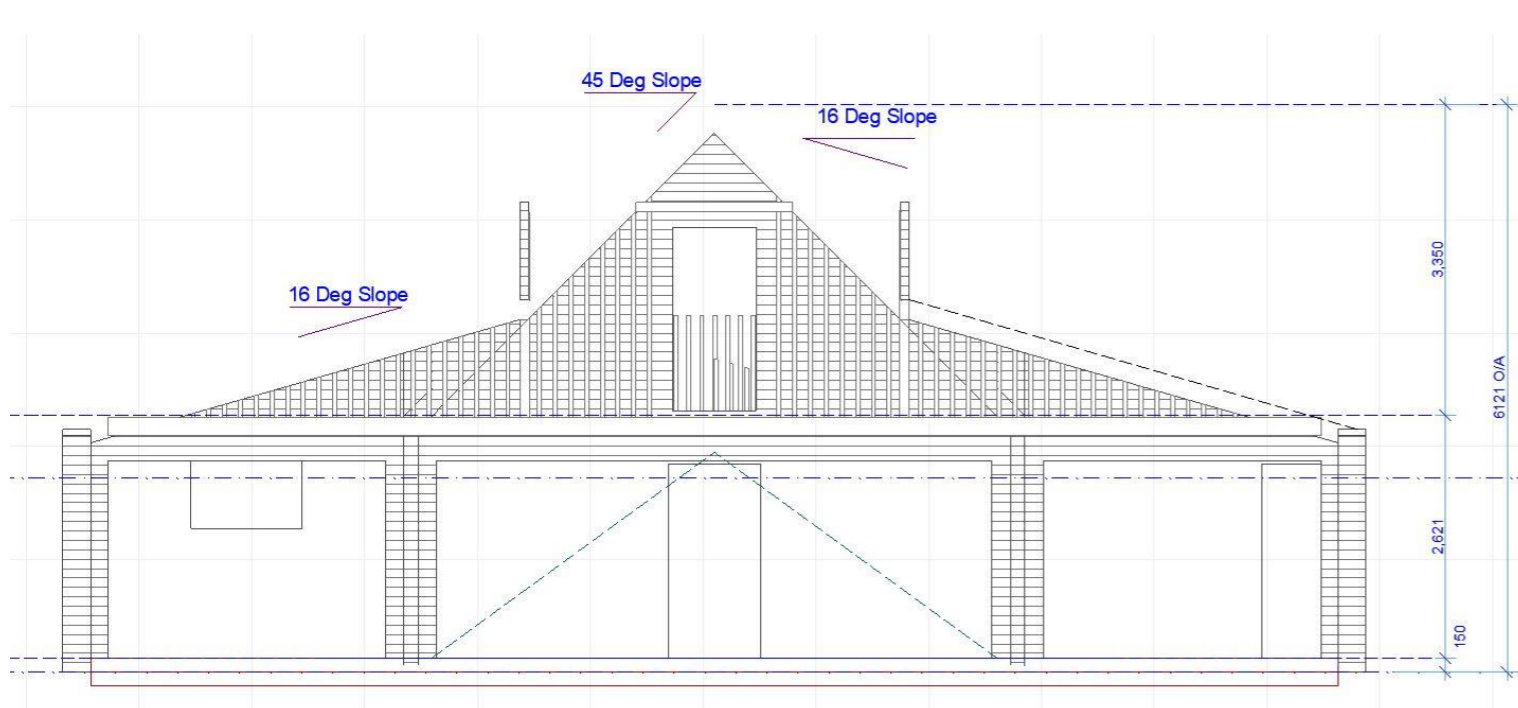

	office@hybridbuild.co.nz www.hybridbuild.co.nz 09 810 9479	<b>Project: Triple Garage with Loft &amp; Workshop</b> Site: Site Address Client: Full Name	Sleepout Villa			Drawing 2	Scale N.T.S	Drawn CB
			Sketch Design			Job HB TG.0	Revision 0	Date Date

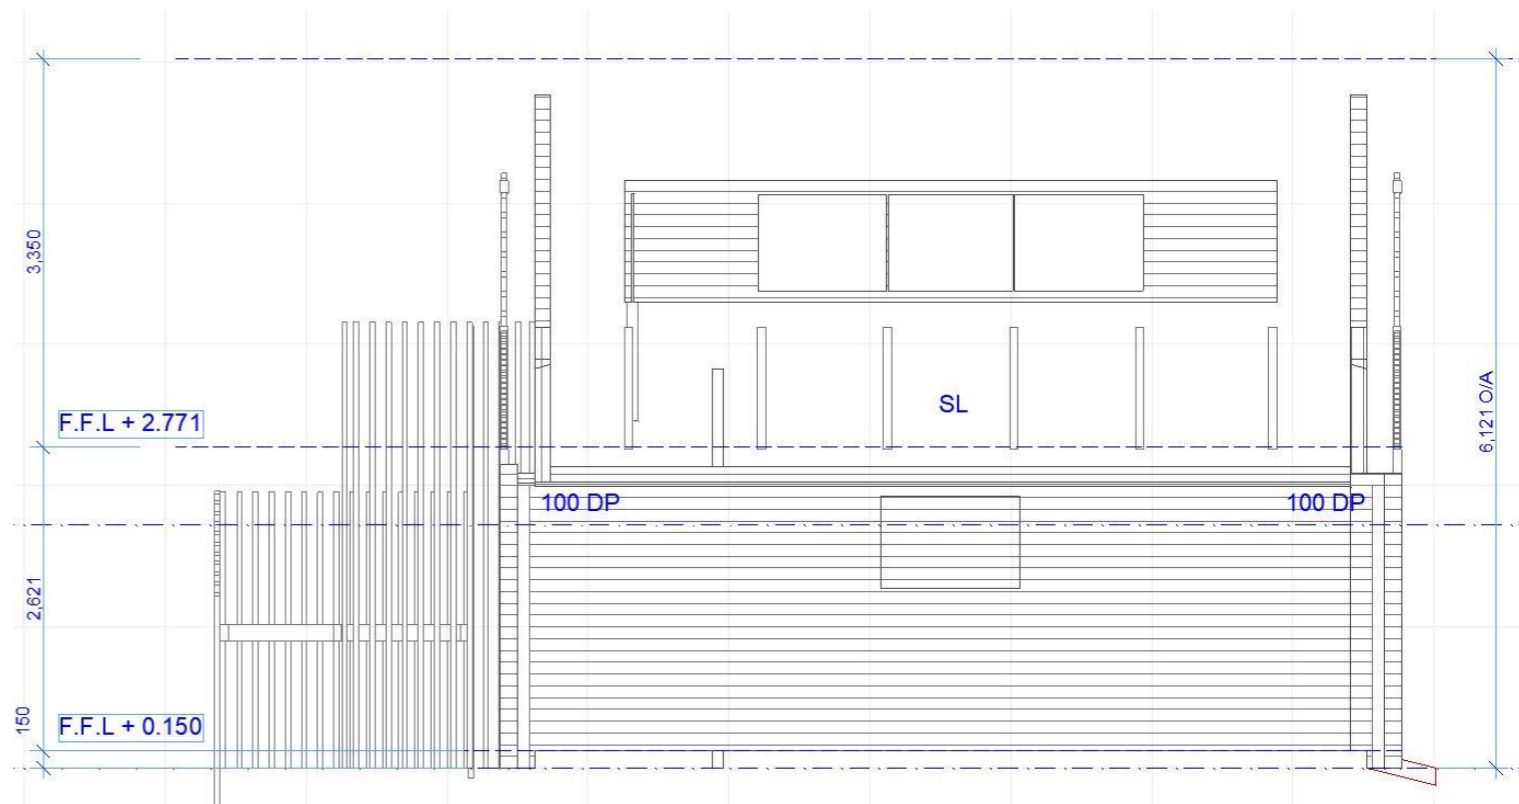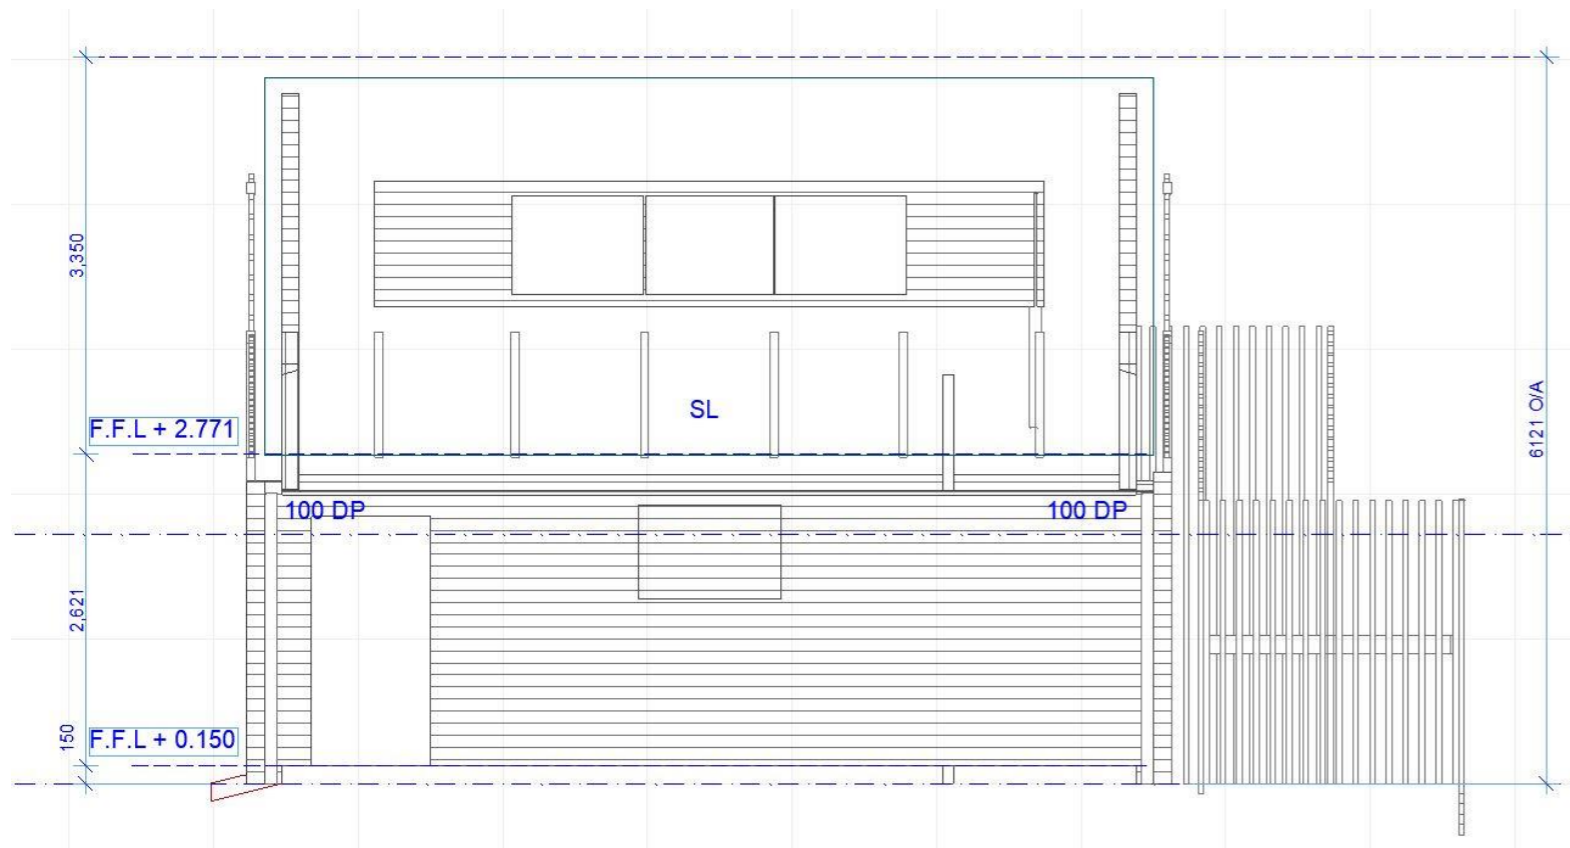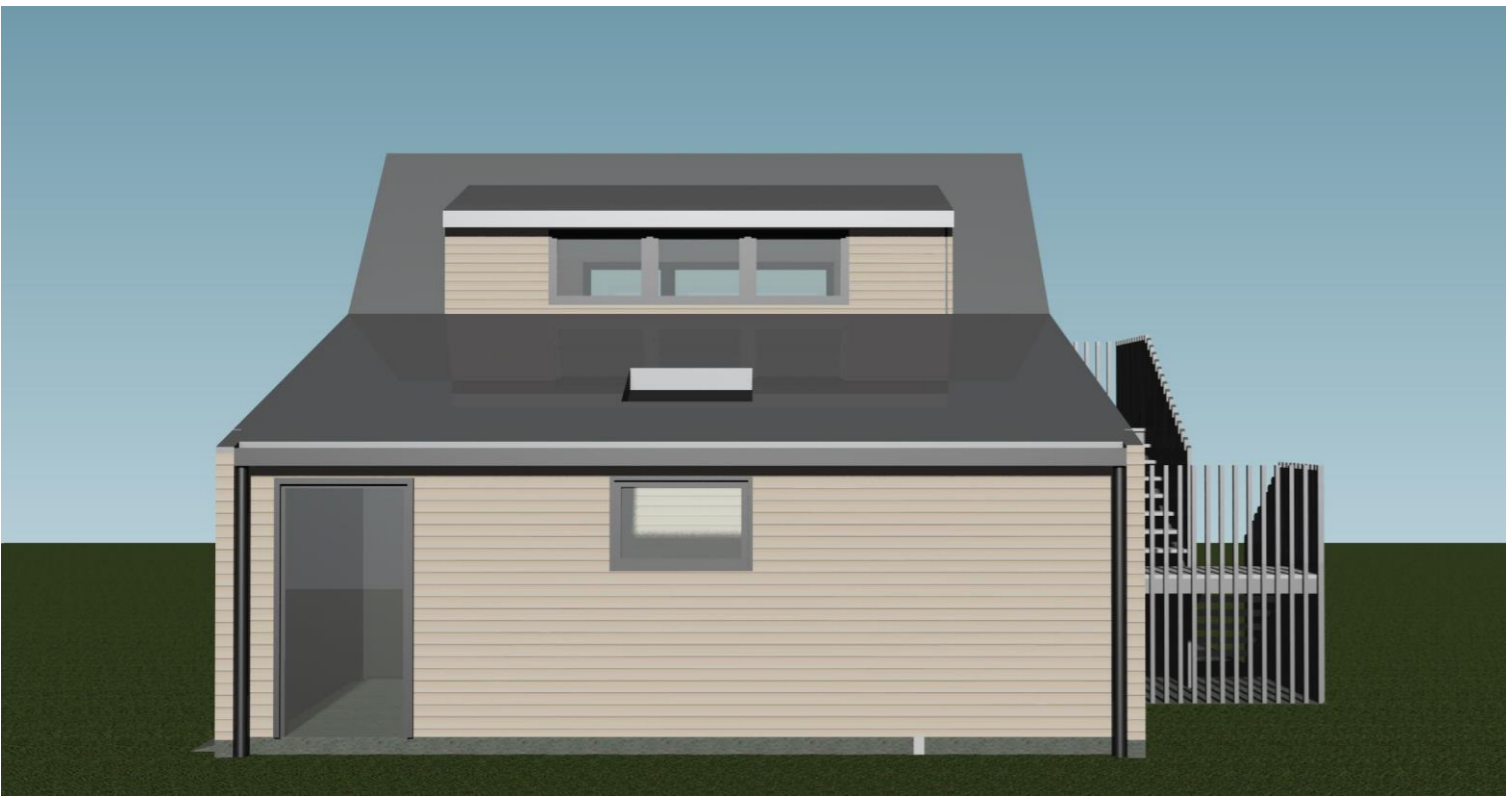

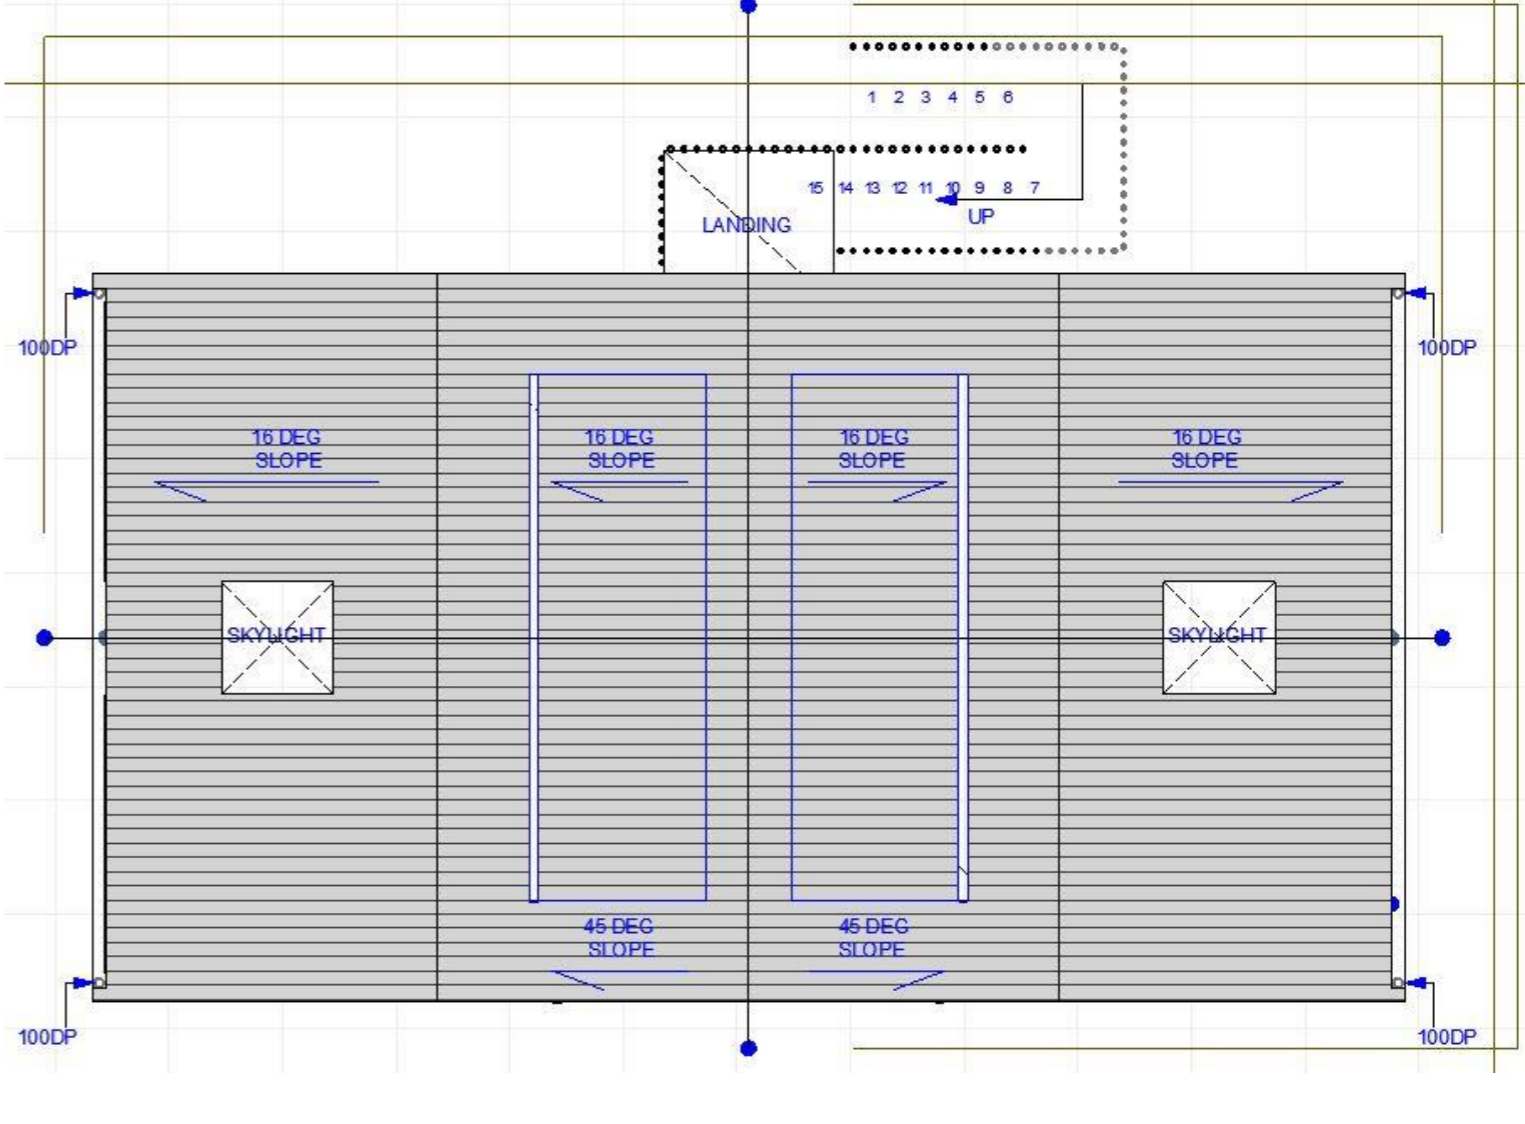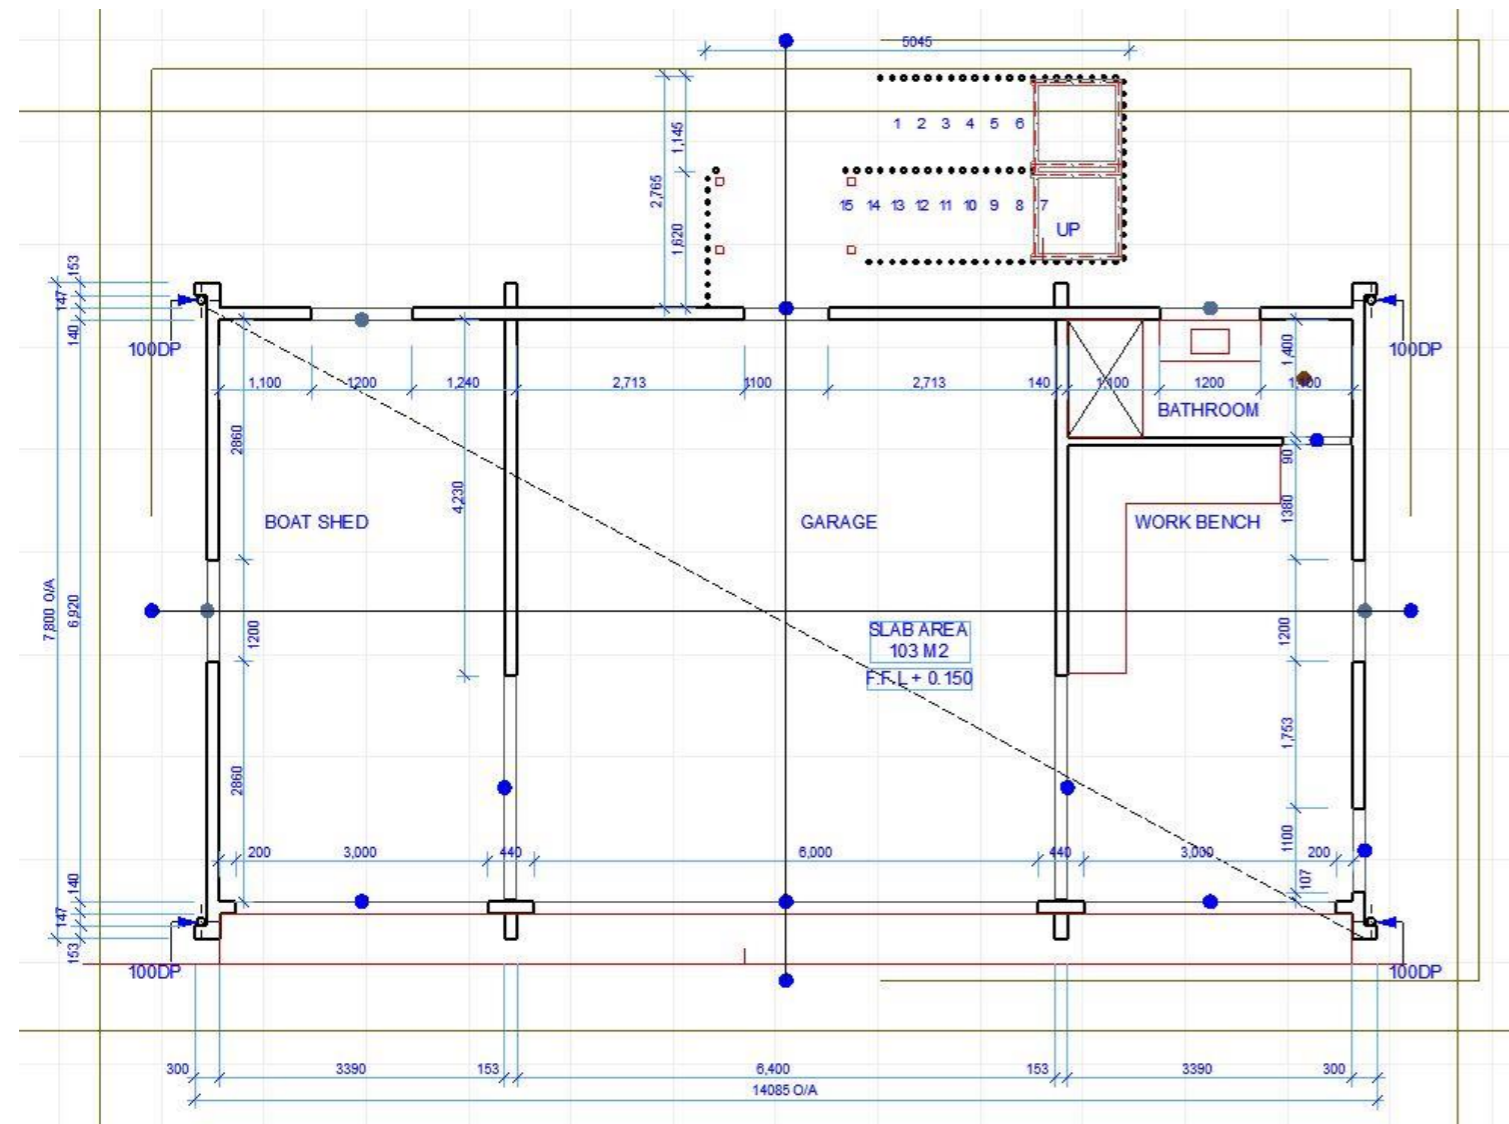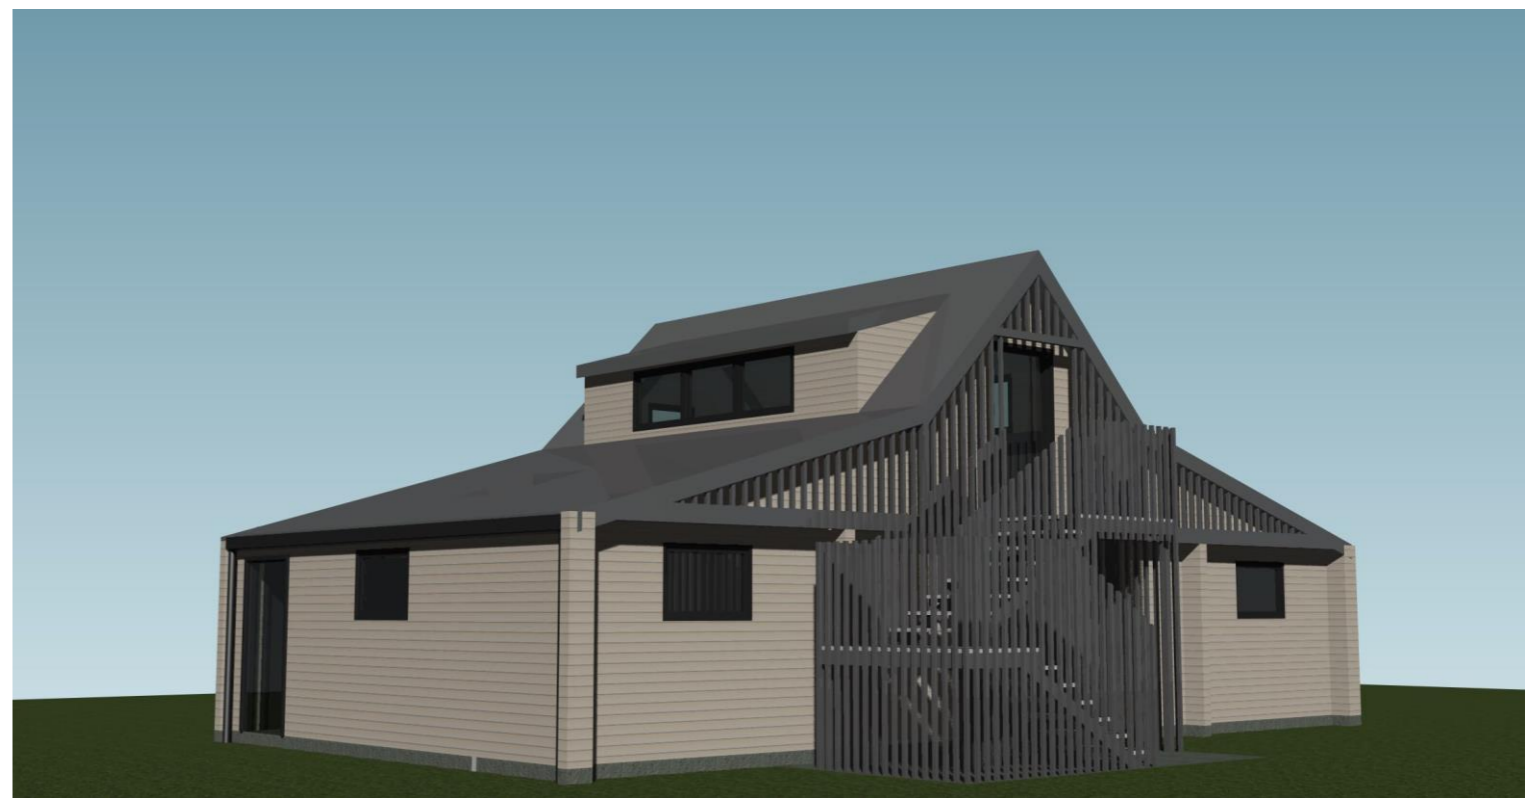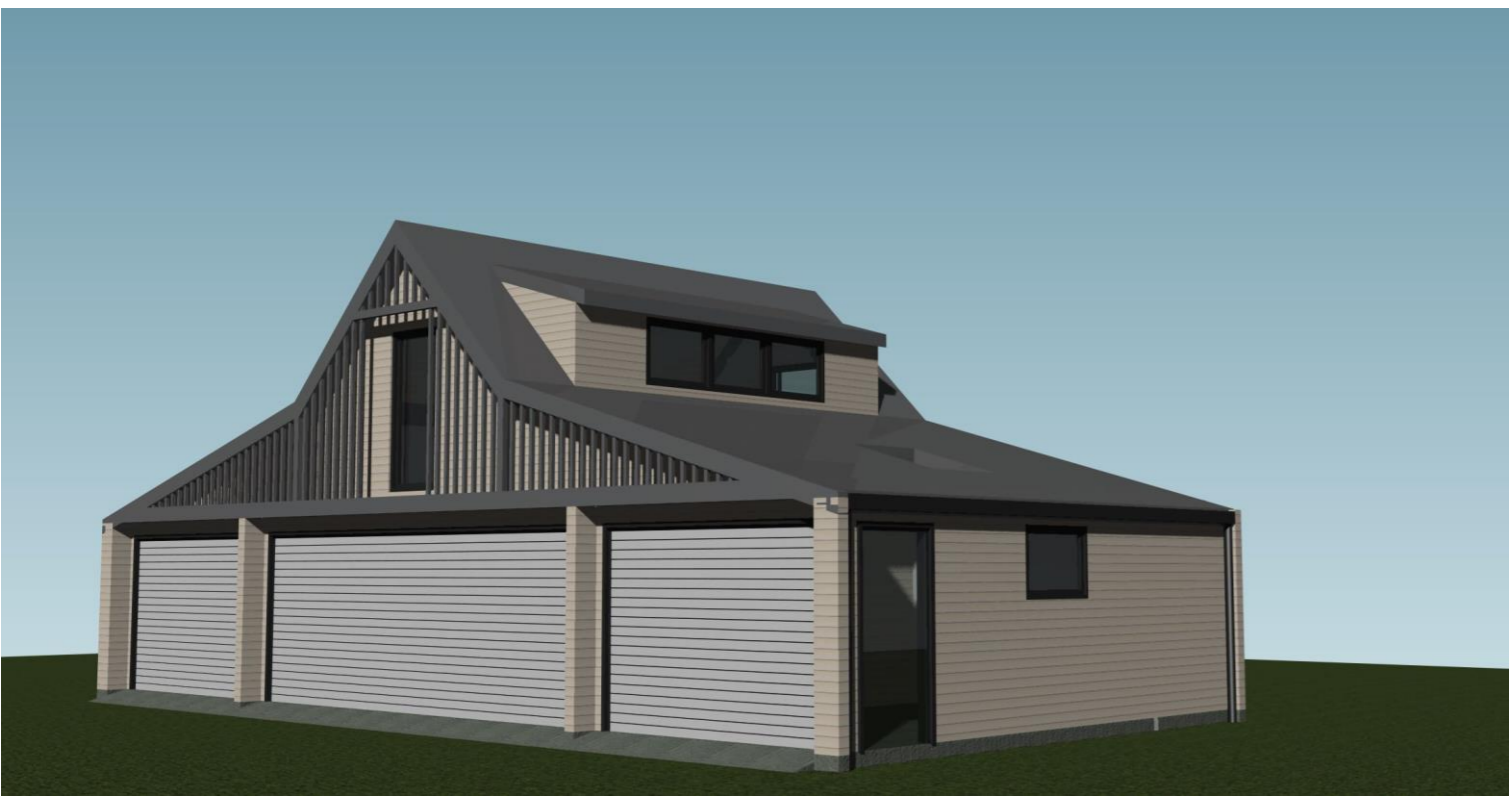

office@hybridbuild.co.nz  
 www.hybridbuild.co.nz  
 09 810 9479

**Project: Triple Garage with Loft & Workshop**  
 Site: Site Address  
 Client: Full Name

Sleepout Villa  
 Sketch Design


Drawing 4	Scale N.T.S	Drawn CB
Job HB TG.0	Revision 0	Date Date